


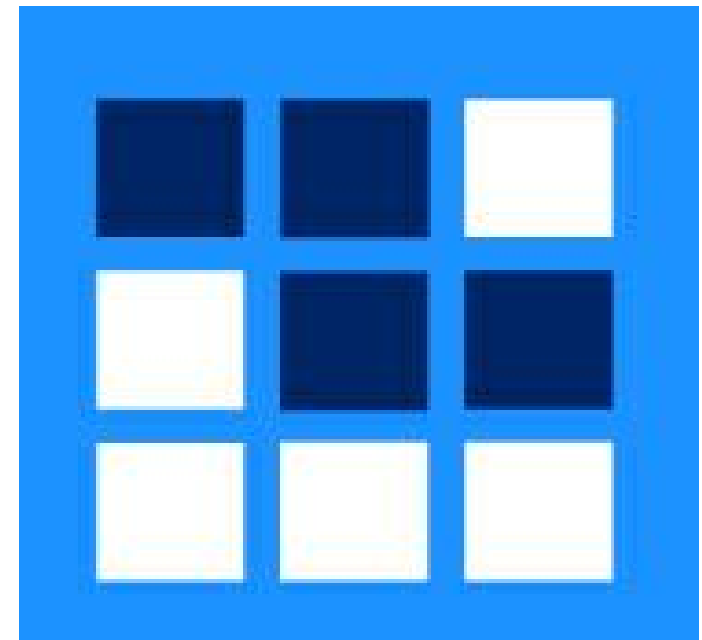

GRIFFCO

1701 BARRETT LAKES BLVD.
SUITE 285
KENNESAW, GA 30144
PHONE: (770) 422-5420



11/10/2022

Copyright of Griffco Design/Build Inc. This drawing is the property of Griffco Design/Build Inc. and is submitted in confidence. Any unauthorized use is strictly not permitted.



CAPSTONE SOUTH

INDIAN CREEK STUDIOS STAGE BUILDING D


3963 REDAN ROAD,
DEKALB COUNTY, GA

PERMIT	02/22/22
COMMENTS	06/23/22
COMMENTS	08/23/22
ELEC COORD	09/09/22


JOB NUMBER: 2021-277

OVERALL FLOOR PLAN


SHEET NUMBER: A100

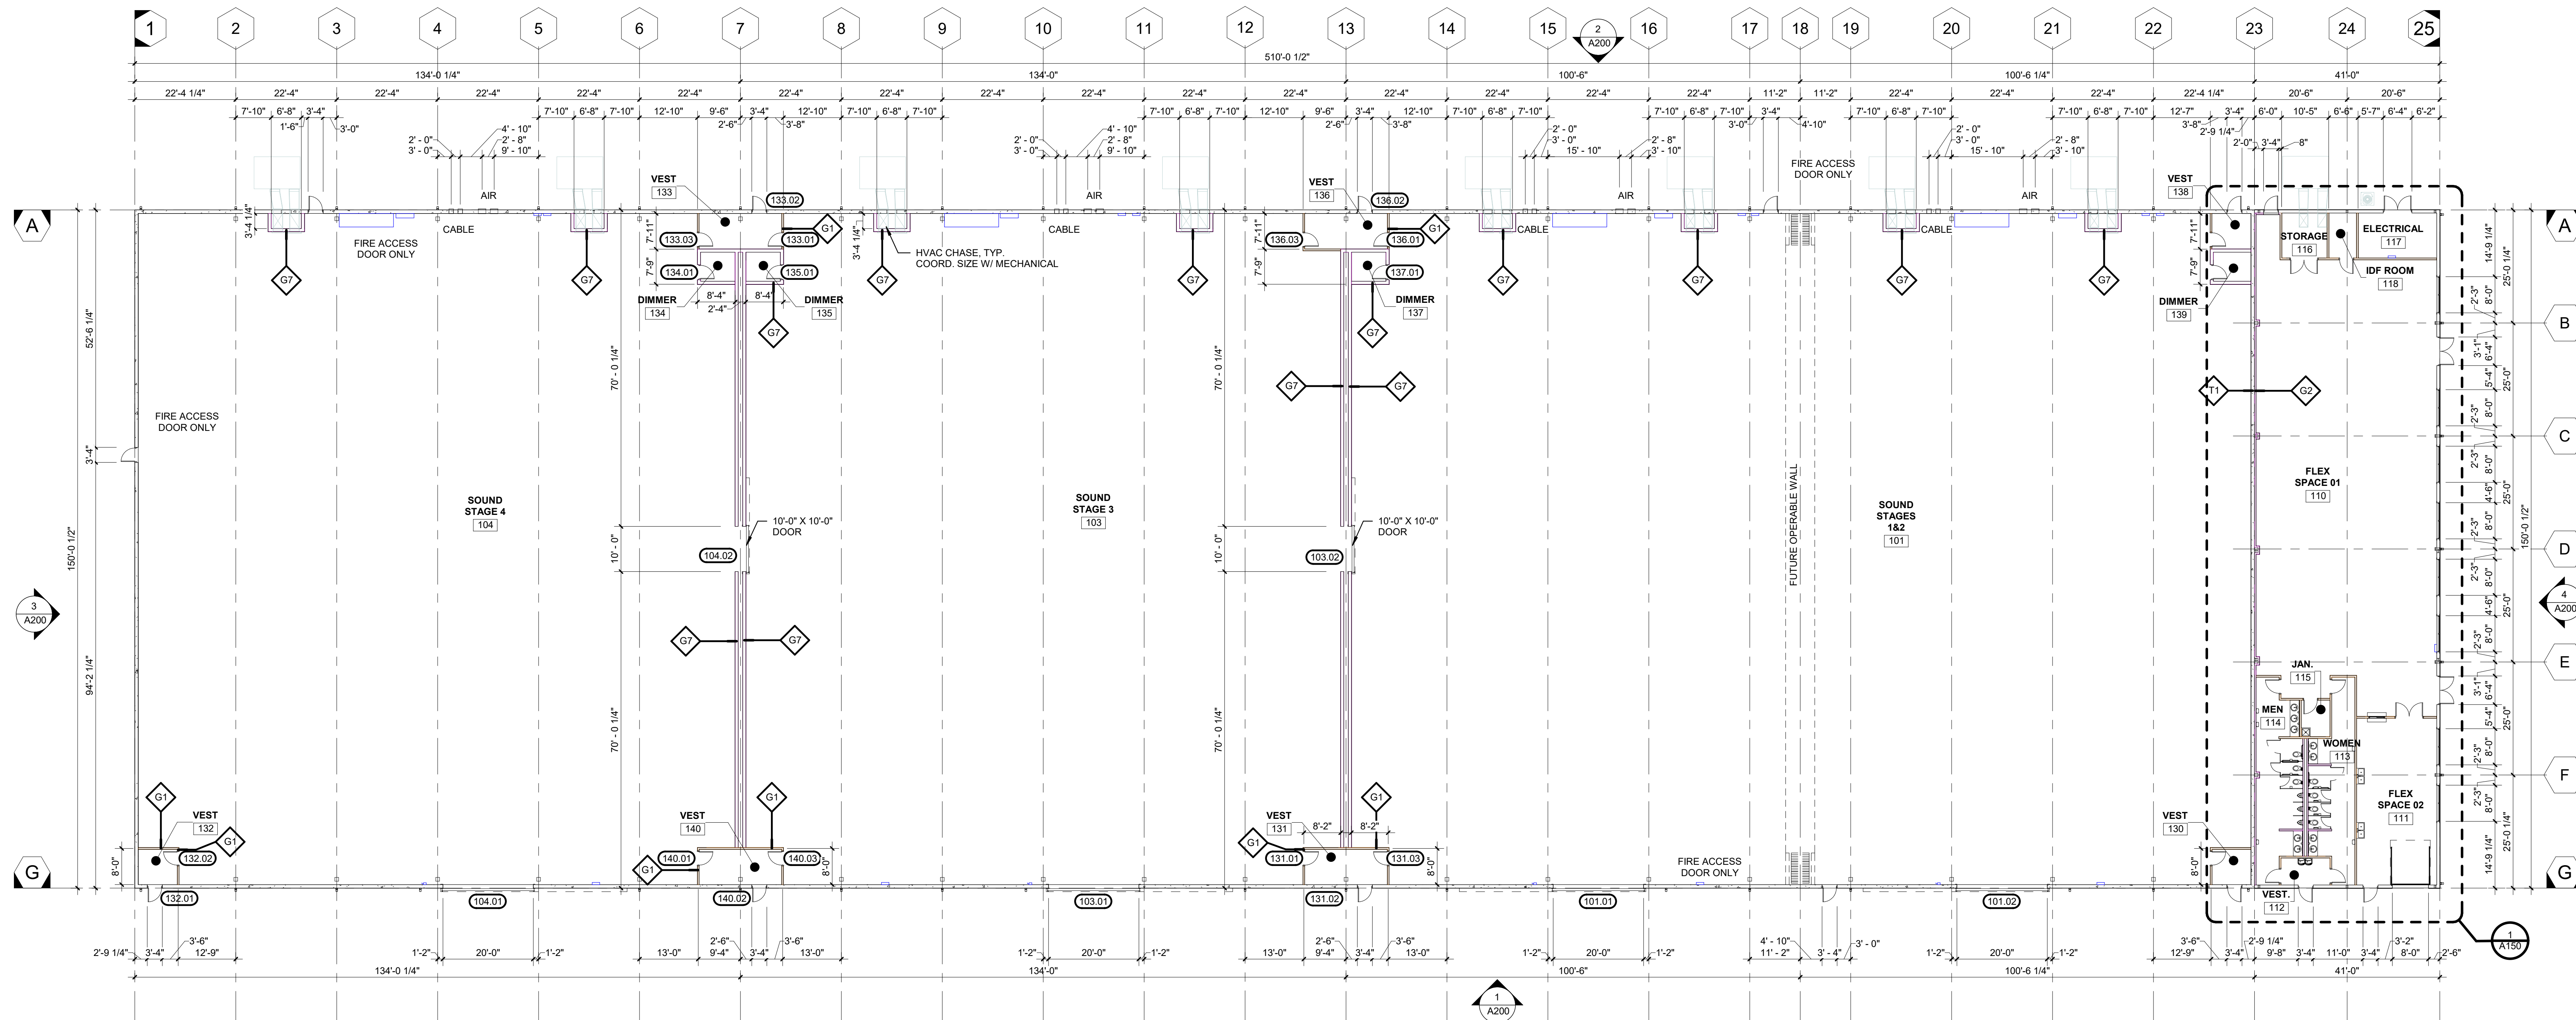


1 OVERALL FLOOR PLAN
A100 SCALE: 1/16" = 1'-0"

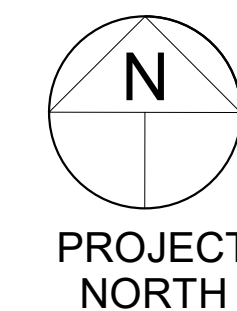

KEY PLAN

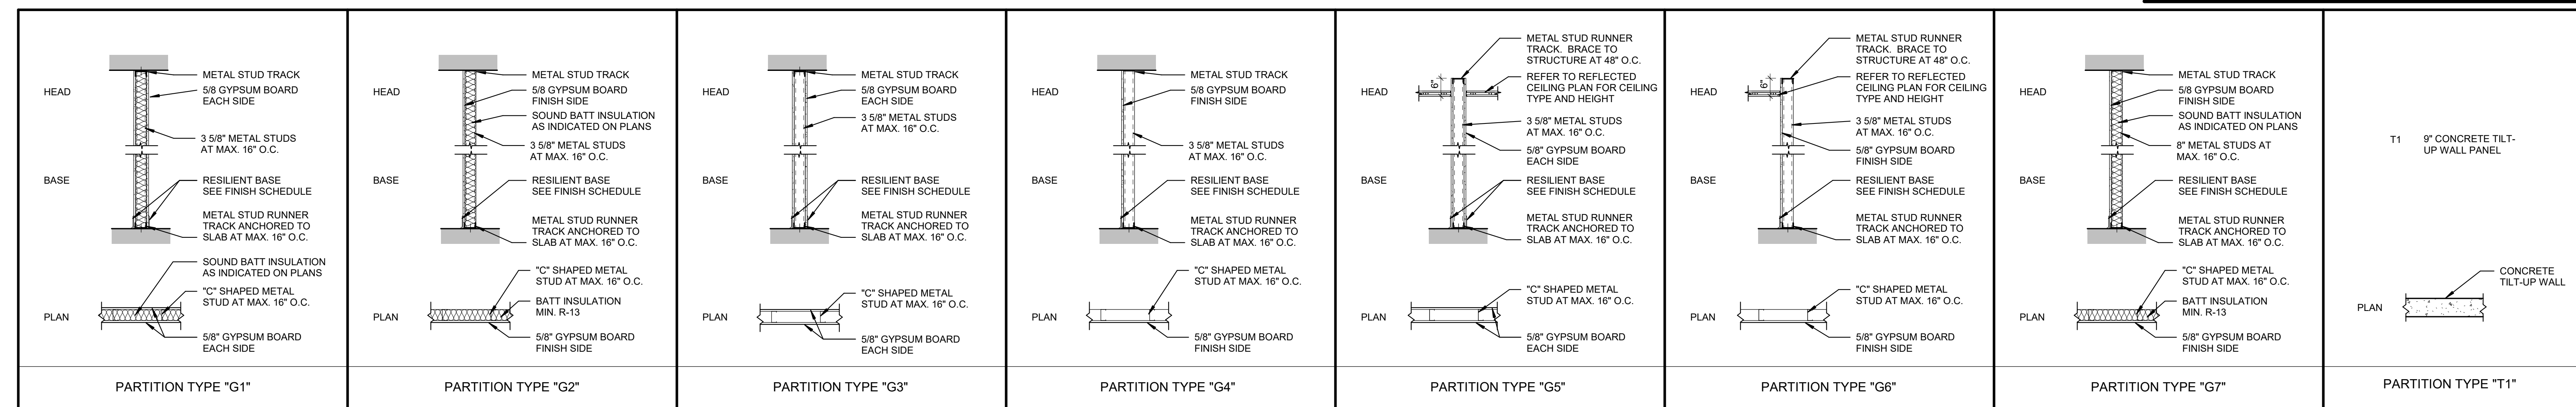

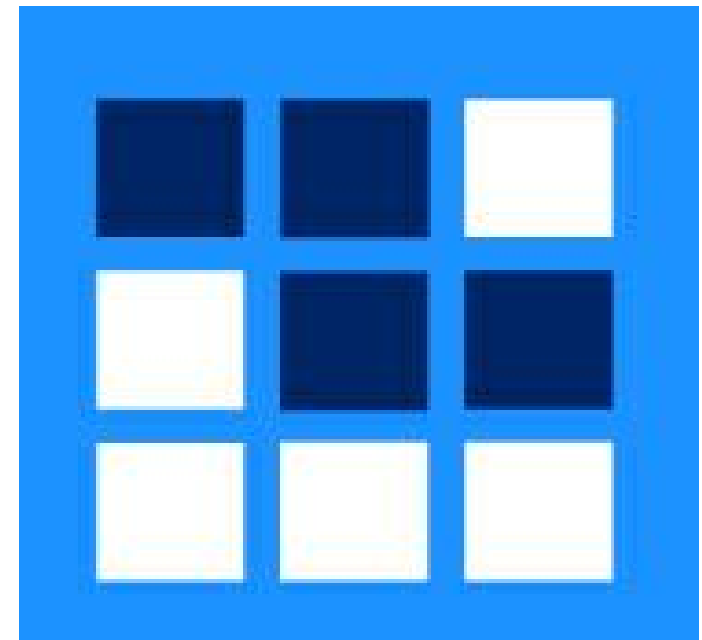

GRIFFCO

1701 BARRETT LAKES BLVD.
SUITE 285
KENNESAW, GA 30144
PHONE: (770) 422-5420



11/10/2022


Copyright of Griffco Design/Build Inc. This drawing is the property of Griffco Design/Build Inc. and is submitted in confidence. Any unauthorized use is strictly not permitted.



CAPSTONE SOUTH

INDIAN CREEK STUDIOS STAGE BUILDING E

3963 REDAN ROAD,
DEKALB COUNTY, GA

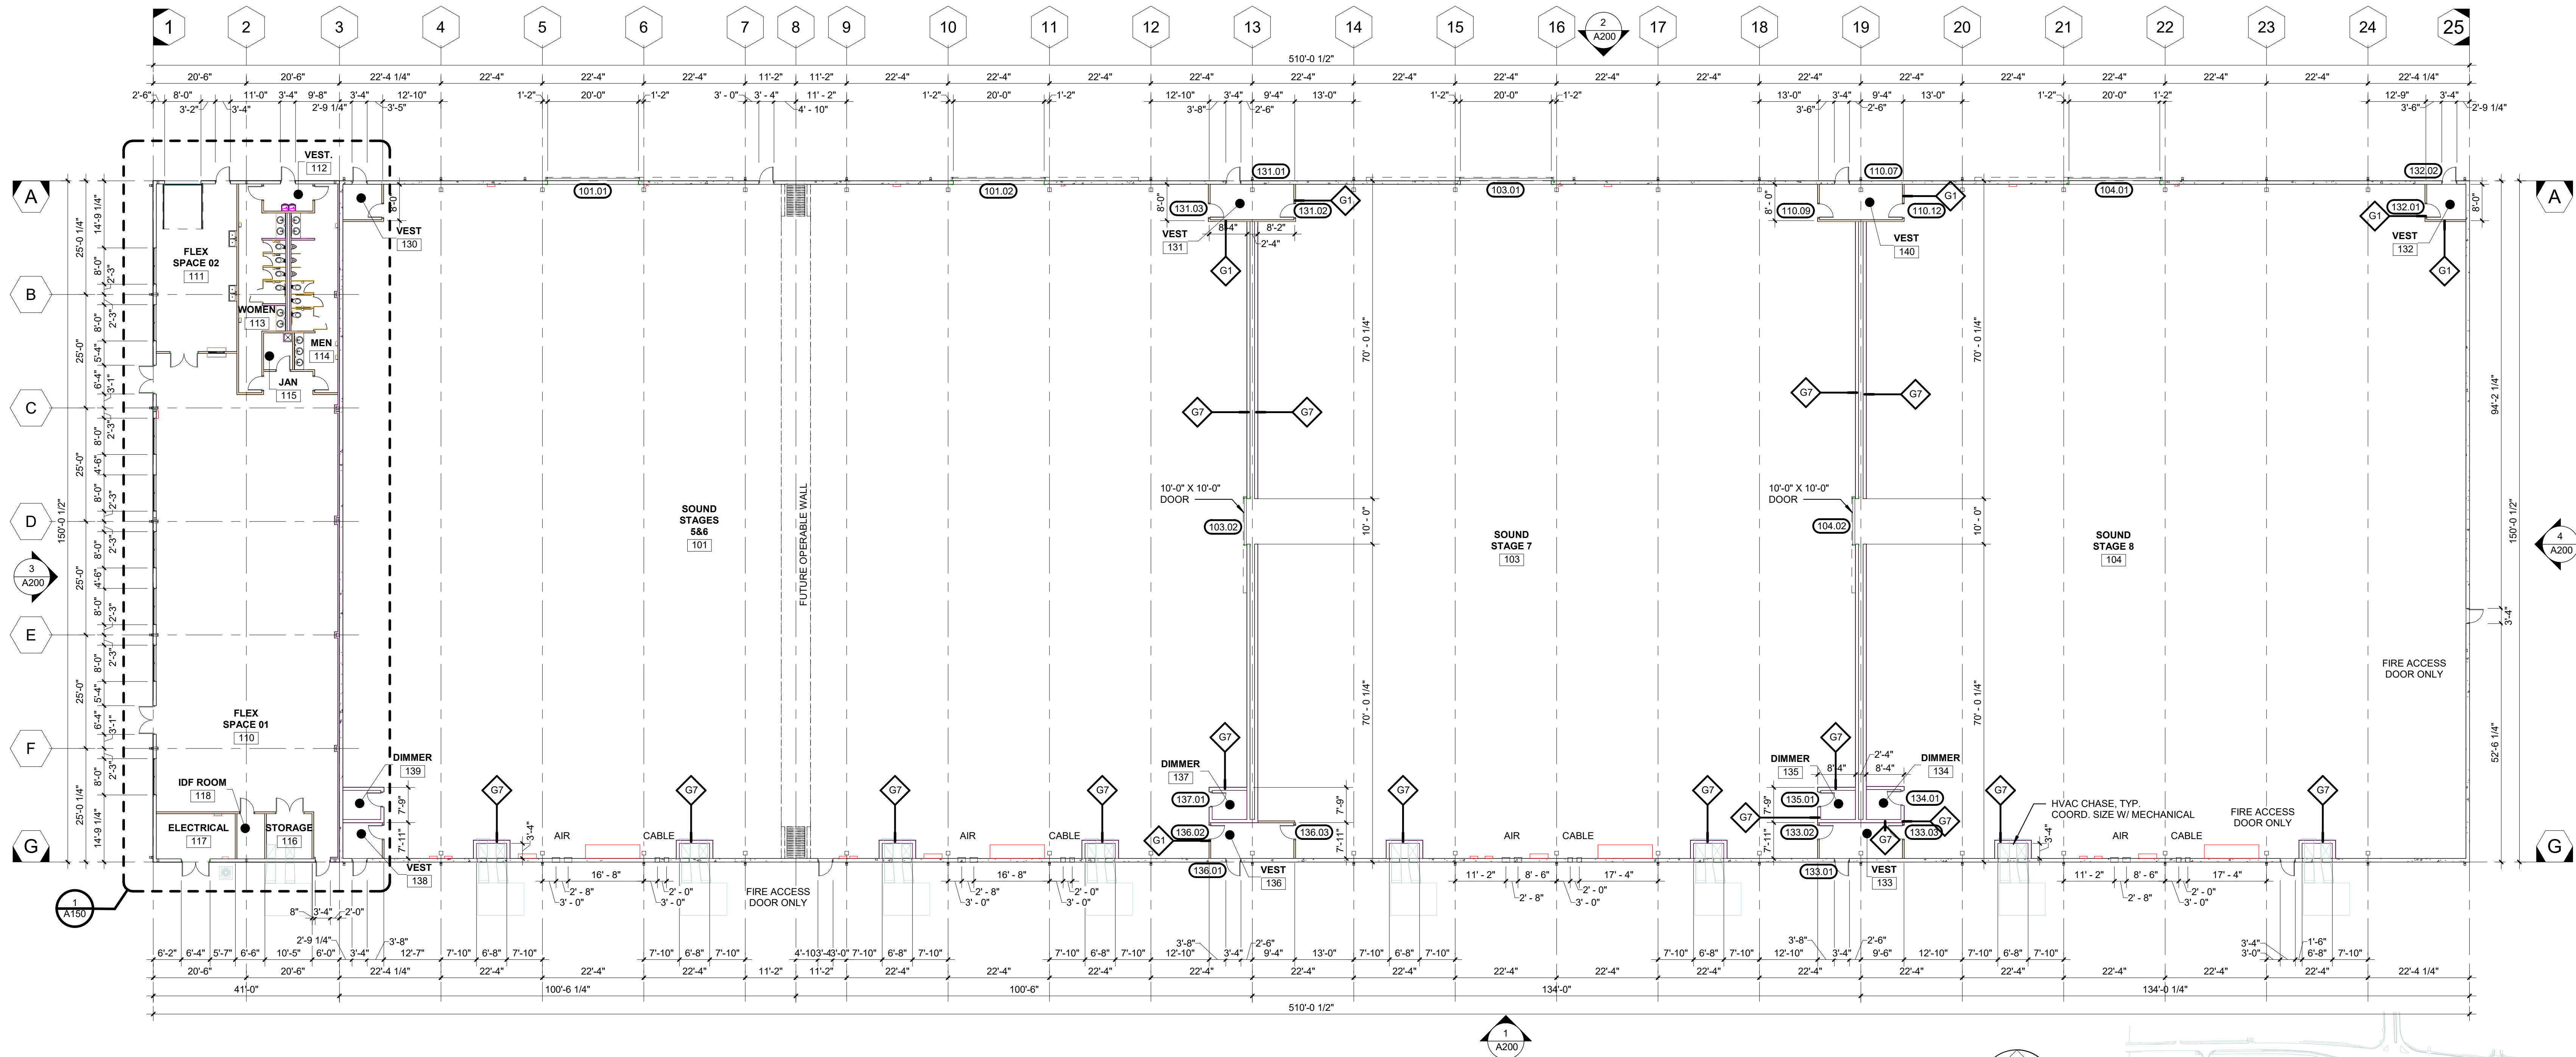

1 OVERALL FLOOR PLAN
A100 SCALE: 1/16" = 1'-0"

KEY PLAN


HEAD METAL STUD TRACK 5/8 GYPSUM BOARD EACH SIDE 3 5/8" METAL STUDS AT MAX. 16" O.C. BASE RESILIENT BASE SEE FINISH SCHEDULE METAL STUD RUNNER TRACK ANCHORED TO SLAB AT MAX. 16" O.C. PLAN SOUND BATT INSULATION AS INDICATED ON PLANS "C" SHAPED METAL STUD AT MAX. 16" O.C. 5/8" GYPSUM BOARD EACH SIDE PARTITION TYPE "G1"	HEAD METAL STUD TRACK 5/8 GYPSUM BOARD SOUND BATT INSULATION AS INDICATED ON PLANS 3 5/8" METAL STUDS AT MAX. 16" O.C. BASE RESILIENT BASE SEE FINISH SCHEDULE METAL STUD RUNNER TRACK ANCHORED TO SLAB AT MAX. 16" O.C. PLAN "C" SHAPED METAL STUD AT MAX. 16" O.C. BATT INSULATION MIN. R-13 5/8" GYPSUM BOARD FINISH SIDE PARTITION TYPE "G2"	HEAD METAL STUD TRACK 5/8 GYPSUM BOARD 3 5/8" METAL STUDS AT MAX. 16" O.C. BASE RESILIENT BASE SEE FINISH SCHEDULE METAL STUD RUNNER TRACK ANCHORED TO SLAB AT MAX. 16" O.C. PLAN "C" SHAPED METAL STUD AT MAX. 16" O.C. 5/8" GYPSUM BOARD EACH SIDE PARTITION TYPE "G3"	HEAD METAL STUD TRACK 5/8 GYPSUM BOARD FINISH SIDE 3 5/8" METAL STUDS AT MAX. 16" O.C. BASE RESILIENT BASE SEE FINISH SCHEDULE METAL STUD RUNNER TRACK ANCHORED TO SLAB AT MAX. 16" O.C. PLAN "C" SHAPED METAL STUD AT MAX. 16" O.C. 5/8" GYPSUM BOARD FINISH SIDE PARTITION TYPE "G4"	HEAD METAL STUD RUNNER TRACK BRACE TO STRUCTURE AT 48" O.C. REFER TO REFLECTED CEILING PLAN FOR CEILING TYPE AND HEIGHT 3 5/8" METAL STUDS AT MAX. 16" O.C. 5/8" GYPSUM BOARD EACH SIDE BASE RESILIENT BASE SEE FINISH SCHEDULE METAL STUD RUNNER TRACK ANCHORED TO SLAB AT MAX. 16" O.C. PLAN "C" SHAPED METAL STUD AT MAX. 16" O.C. 5/8" GYPSUM BOARD EACH SIDE PARTITION TYPE "G5"	HEAD METAL STUD RUNNER TRACK BRACE TO STRUCTURE AT 48" O.C. REFER TO REFLECTED CEILING PLAN FOR CEILING TYPE AND HEIGHT 3 5/8" METAL STUDS AT MAX. 16" O.C. 5/8" GYPSUM BOARD FINISH SIDE BASE RESILIENT BASE SEE FINISH SCHEDULE METAL STUD RUNNER TRACK ANCHORED TO SLAB AT MAX. 16" O.C. PLAN "C" SHAPED METAL STUD AT MAX. 16" O.C. 5/8" GYPSUM BOARD FINISH SIDE PARTITION TYPE "G6"	HEAD METAL STUD TRACK 5/8 GYPSUM BOARD SOUND BATT INSULATION AS INDICATED ON PLANS 8" METAL STUDS AT MAX. 16" O.C. BASE RESILIENT BASE SEE FINISH SCHEDULE METAL STUD RUNNER TRACK ANCHORED TO SLAB AT MAX. 16" O.C. PLAN "C" SHAPED METAL STUD AT MAX. 16" O.C. BATT INSULATION MIN. R-13 5/8" GYPSUM BOARD FINISH SIDE PARTITION TYPE "G7"	T1 9" CONCRETE TILT-UP WALL PANEL CONCRETE TILT-UP WALL PARTITION TYPE "T1"
--	--	--	--	---	---	--	---

PERMIT	02/22/22
COMMENTS	06/23/22
COMMENTS	08/23/22
ELEC COORD	10/05/22

JOB NUMBER: 2021-277

OVERALL FLOOR PLAN

SHEET NUMBER: A100

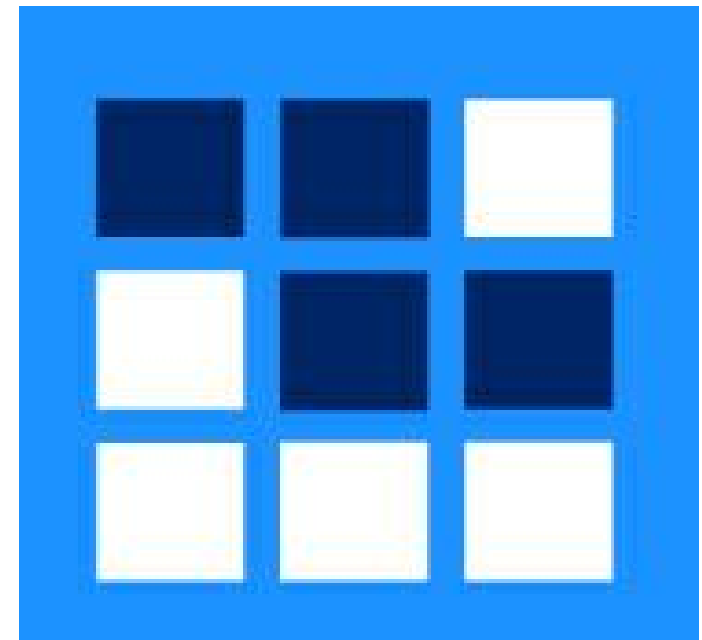

GRIFFCO

1701 BARRETT LAKES BLVD.
SUITE 285
KENNESAW, GA 30144
PHONE: (770) 422-5420



08/23/2022


Copyright of Griffco Design/Build Inc. This drawing is the property of Griffco Design/Build Inc. and is submitted in confidence. Any unauthorized use is strictly not permitted.



CAPSTONE SOUTH



INDIAN CREEK STUDIOS WARDROBE BUILDING C

3963 REDAN ROAD,
DEKALB COUNTY, GA

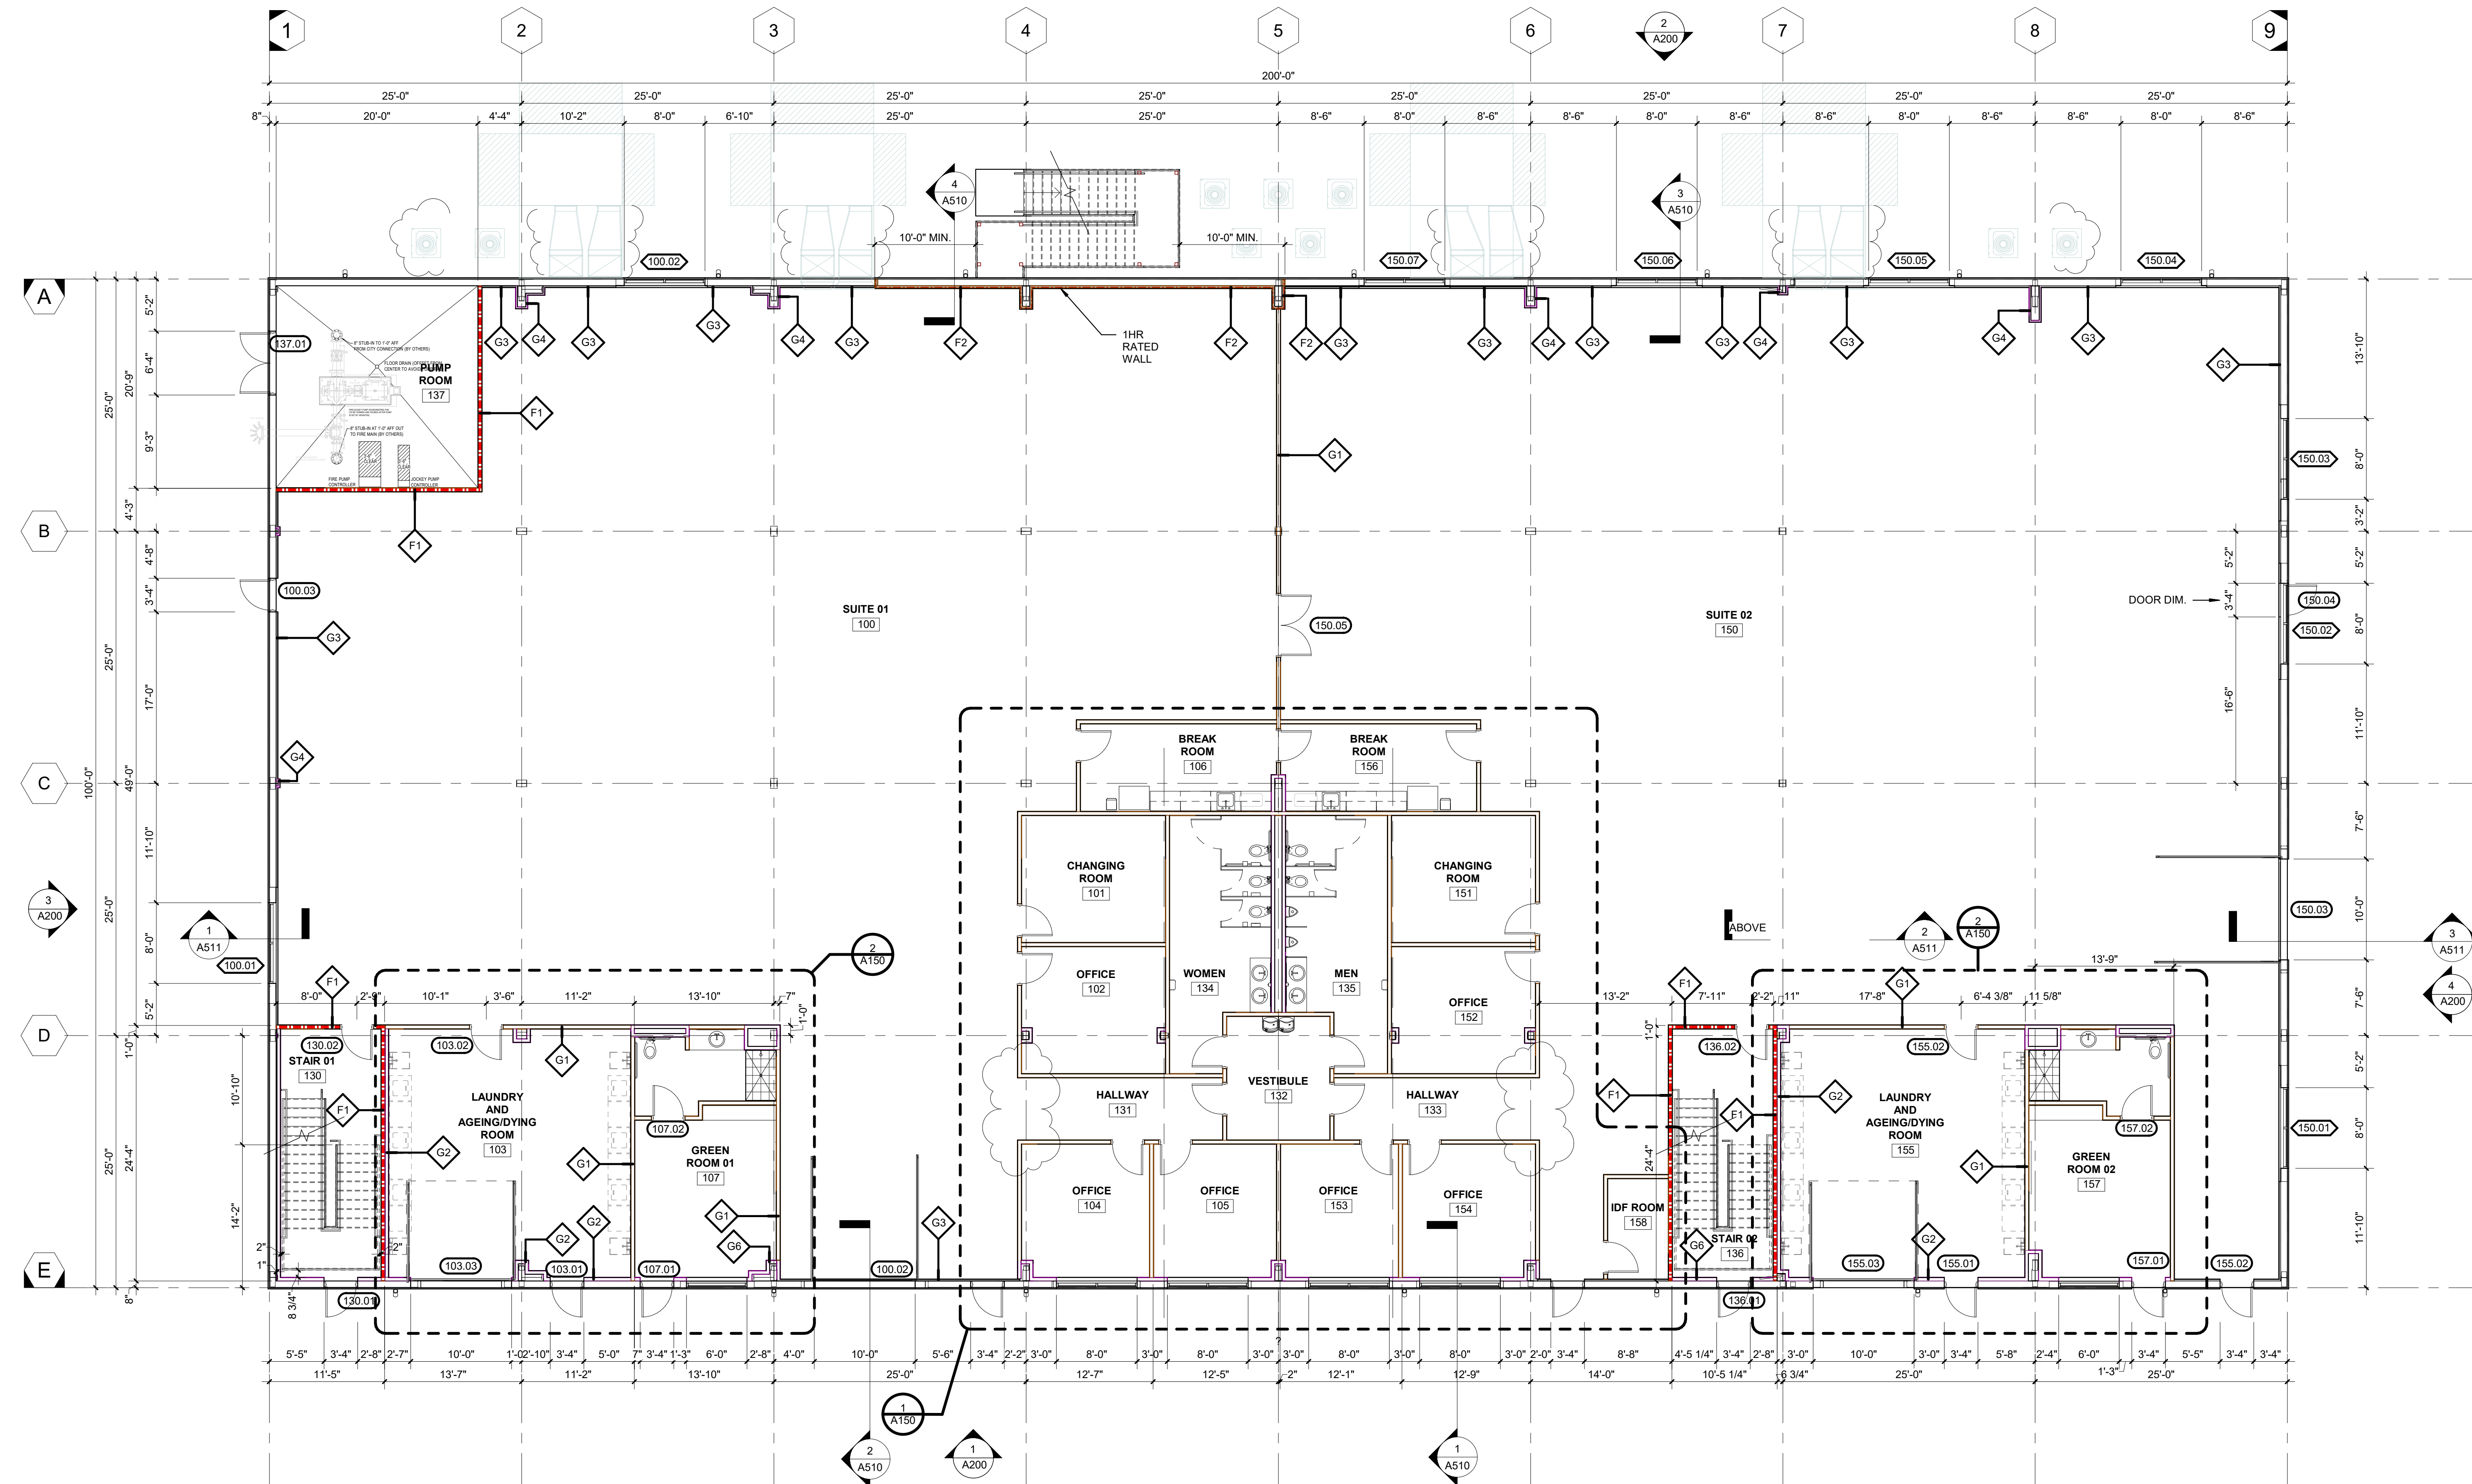

OVERALL FIRST FLOOR PLAN
SCALE: 1/8" = 1'-0"

NOTE:
FIRE TREATED PLYWOOD WILL NEED TO
REMAIN UNPAINTED UNTIL INSPECTOR
CAN VERIFY THE FIRE LABELS.

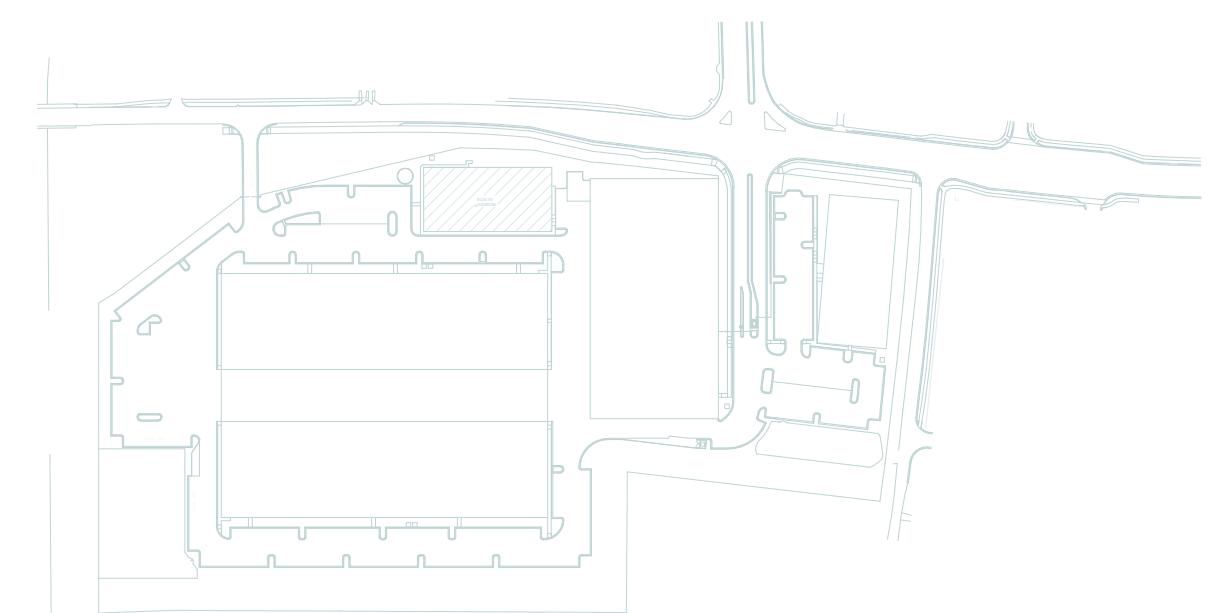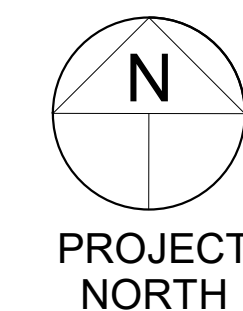

Key Plan

PARTITION TYPE "G1"	PARTITION TYPE "G2"	PARTITION TYPE "G3"	PARTITION TYPE "G4"	PARTITION TYPE "G5"	PARTITION TYPE "G6"	PARTITION TYPE "F1" ONE HOUR RATED (UL 419)	PARTITION TYPE "F2" ONE HOUR RATED (UL 263)

PERMIT	02/22/22
PERMIT COMMENTS	04/26/22
REVISION	05/XX/22
FOR CONSTRUCTION	08/08/22
REVISION #01	08/16/22
REVISION #02	08/23/22

JOB NUMBER: 2021-277

SHEET TITLE:
OVERALL FIRST FLOOR PLAN

SHEET NUMBER: **A100**



Copyright of Griffco Design/Build Inc. This drawing is the property of Griffco Design/Build Inc. and is submitted in confidence. Any unauthorized use is strictly not permitted.











3963 REDAN ROAD,
DEKALB COUNTY, GA


JOB
NUMBER: 2021-277

SHEET
NUMBER: A101

A101

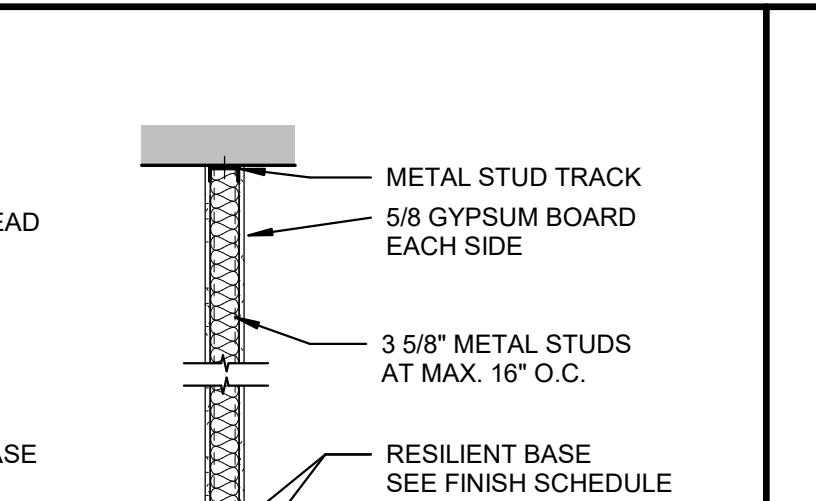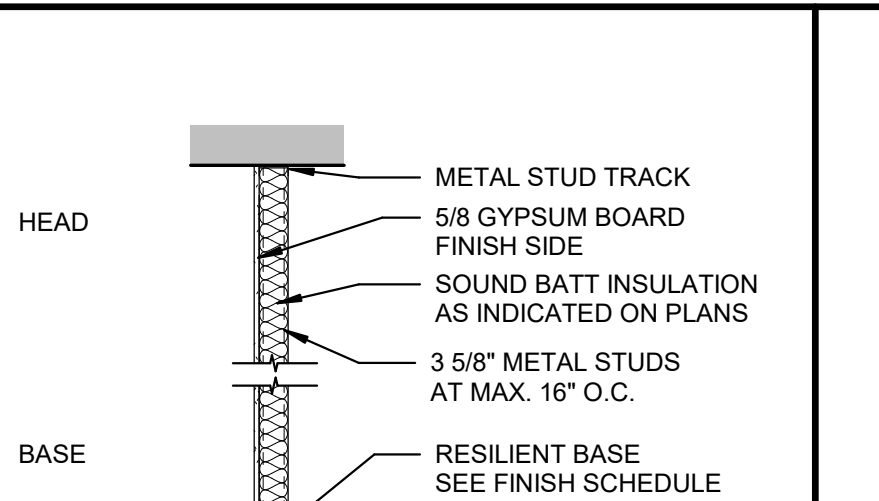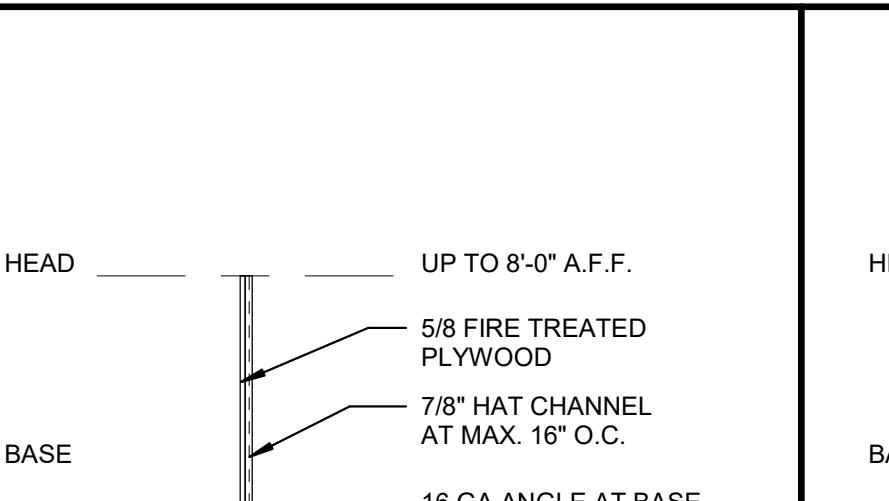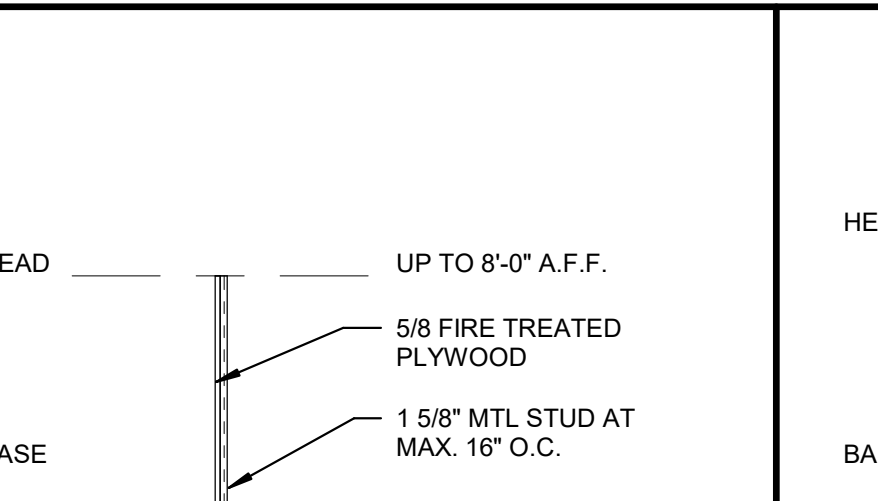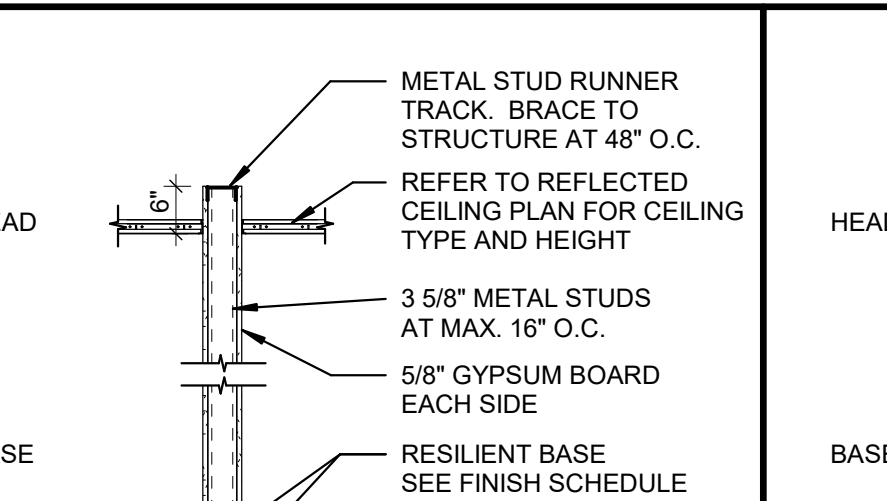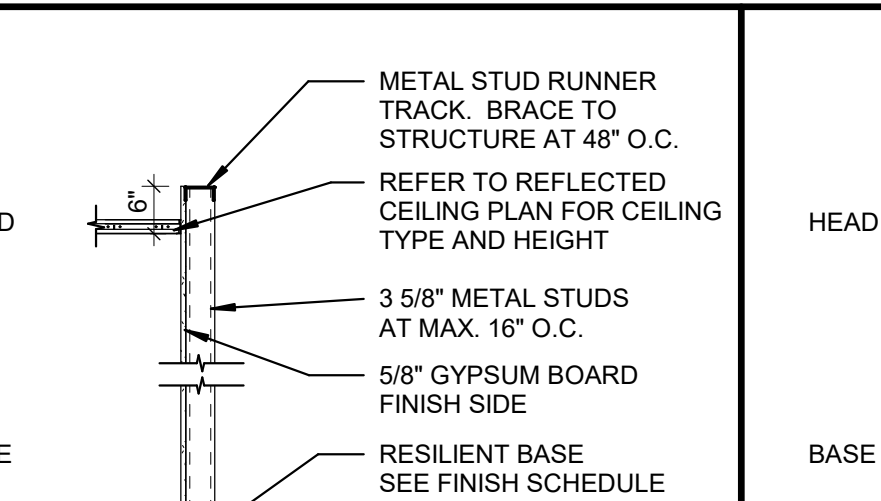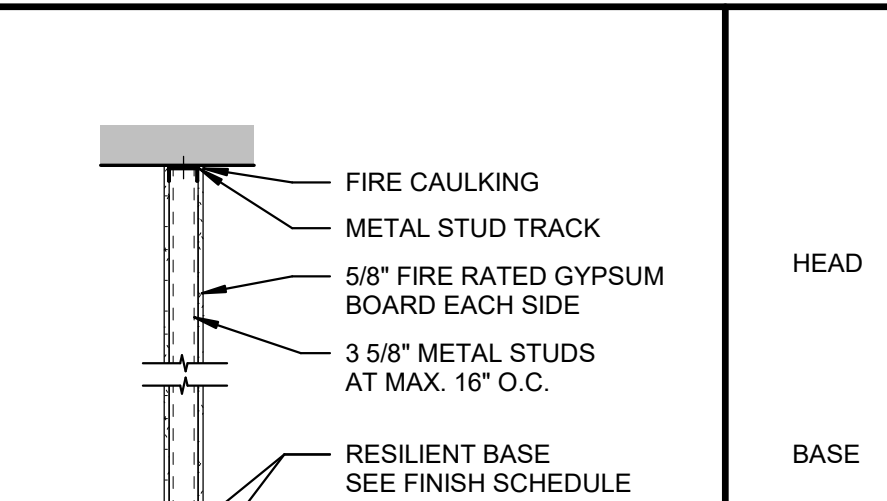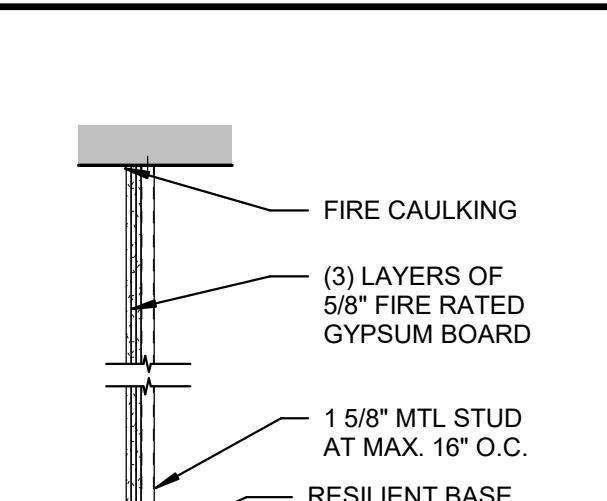

 HEAD - METAL STUD TRACK 5/8" GYPSUM BOARD EACH SIDE 3 5/8" METAL STUDS AT MAX. 16" O.C. BASE - RESILIENT BASE SEE FINISH SCHEDULE - METAL STUD RUNNER TRACK ANCHORED TO SLAB AT MAX. 16" O.C. PLAN - SOUND BATT INSULATION AS INDICATED ON PLANS "C" SHAPED METAL STUD AT MAX. 16" O.C. 5/8" GYPSUM BOARD EACH SIDE	 HEAD - METAL STUD TRACK 5/8" GYPSUM BOARD FINISH SIDE - SOUND BATT INSULATION AS INDICATED ON PLANS 3 5/8" METAL STUDS AT MAX. 16" O.C. BASE - RESILIENT BASE SEE FINISH SCHEDULE - METAL STUD RUNNER TRACK ANCHORED TO SLAB AT MAX. 16" O.C. PLAN "C" SHAPED METAL STUD AT MAX. 16" O.C. - BATT INSULATION MIN. R-13 5/8" GYPSUM BOARD FINISH SIDE	 HEAD - UP TO 8'-0" A.F.F. 5/8" FIRE TREATED PLYWOOD 7/8" HAT CHANNEL AT MAX. 16" O.C. BASE 1 5/8" MTL STUD AT MAX. 16" O.C. 16 GA ANGLE AT BASE PLAN 7/8" HAT CHANNEL AT MAX. 16" O.C. 5/8" FIRE TREATED PLYWOOD	 HEAD - UP TO 8'-0" A.F.F. 5/8" FIRE TREATED PLYWOOD 1 5/8" MTL STUD AT MAX. 16" O.C. BASE 1 5/8" MTL STUD AT MAX. 16" O.C. PLAN 1 5/8" MTL STUD AT MAX. 16" O.C. 5/8" FIRE TREATED PLYWOOD	 HEAD - METAL STUD RUNNER TRACK. BRACE TO STRUCTURE AT 48" O.C. - REFER TO REFLECTED CEILING PLAN FOR CEILING TYPE AND HEIGHT 3 5/8" METAL STUDS AT MAX. 16" O.C. 5/8" GYPSUM BOARD EACH SIDE BASE - RESILIENT BASE SEE FINISH SCHEDULE - METAL STUD RUNNER TRACK ANCHORED TO SLAB AT MAX. 16" O.C. PLAN "C" SHAPED METAL STUD AT MAX. 16" O.C. 5/8" GYPSUM BOARD EACH SIDE	 HEAD - METAL STUD RUNNER TRACK. BRACE TO STRUCTURE AT 48" O.C. - REFER TO REFLECTED CEILING PLAN FOR CEILING TYPE AND HEIGHT 3 5/8" METAL STUDS AT MAX. 16" O.C. 5/8" GYPSUM BOARD FINISH SIDE BASE - RESILIENT BASE SEE FINISH SCHEDULE - METAL STUD RUNNER TRACK ANCHORED TO SLAB AT MAX. 16" O.C. PLAN "C" SHAPED METAL STUD AT MAX. 16" O.C. 5/8" GYPSUM BOARD FINISH SIDE	 HEAD - FIRE CAULKING - METAL STUD TRACK 5/8" FIRE RATED GYPSUM BOARD EACH SIDE 3 5/8" METAL STUDS AT MAX. 16" O.C. BASE - RESILIENT BASE SEE FINISH SCHEDULE - METAL STUD RUNNER TRACK ANCHORED TO SLAB AT MAX. 16" O.C. PLAN "C" SHAPED METAL STUD AT MAX. 16" O.C. 5/8" FIRE RATED GYPSUM BOARD EACH SIDE	 HEAD - FIRE CAULKING (3) LAYERS OF 5/8" FIRE RATED GYPSUM BOARD 1 5/8" MTL STUD AT MAX. 16" O.C. BASE - RESILIENT BASE SEE FINISH SCHEDULE PLAN 1 5/8" MTL STUD AT MAX. 16" O.C. 5/8" FIRE RATED GYPSUM BOARD
PARTITION TYPE "G1"	PARTITION TYPE "G2"	PARTITION TYPE "G3"	PARTITION TYPE "G4"	PARTITION TYPE "G5"	PARTITION TYPE "G6"	PARTITION TYPE "F1" ONE HOUR RATED (UL 419)	PARTITION TYPE "F2" ONE HOUR RATED (UL 263)

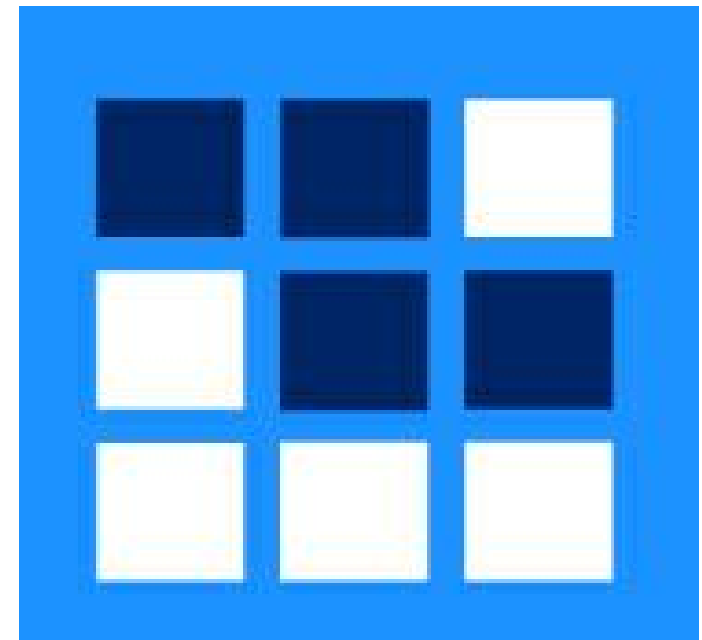

GRIFCO

1701 BARRETT LAKES BLVD.
SUITE 285
KENNESAW, GA 30144
PHONE: (770) 422-5420




10/13/2022

Copyright of Grifco Design/Build Inc. This drawing is the property of Grifco Design/Build Inc. and is submitted in confidence. Any unauthorized use is strictly not permitted.





INDIAN CREEK STUDIOS MILLSHOP BUILDING B

3963 REDAN ROAD,
DEKALB COUNTY, GA

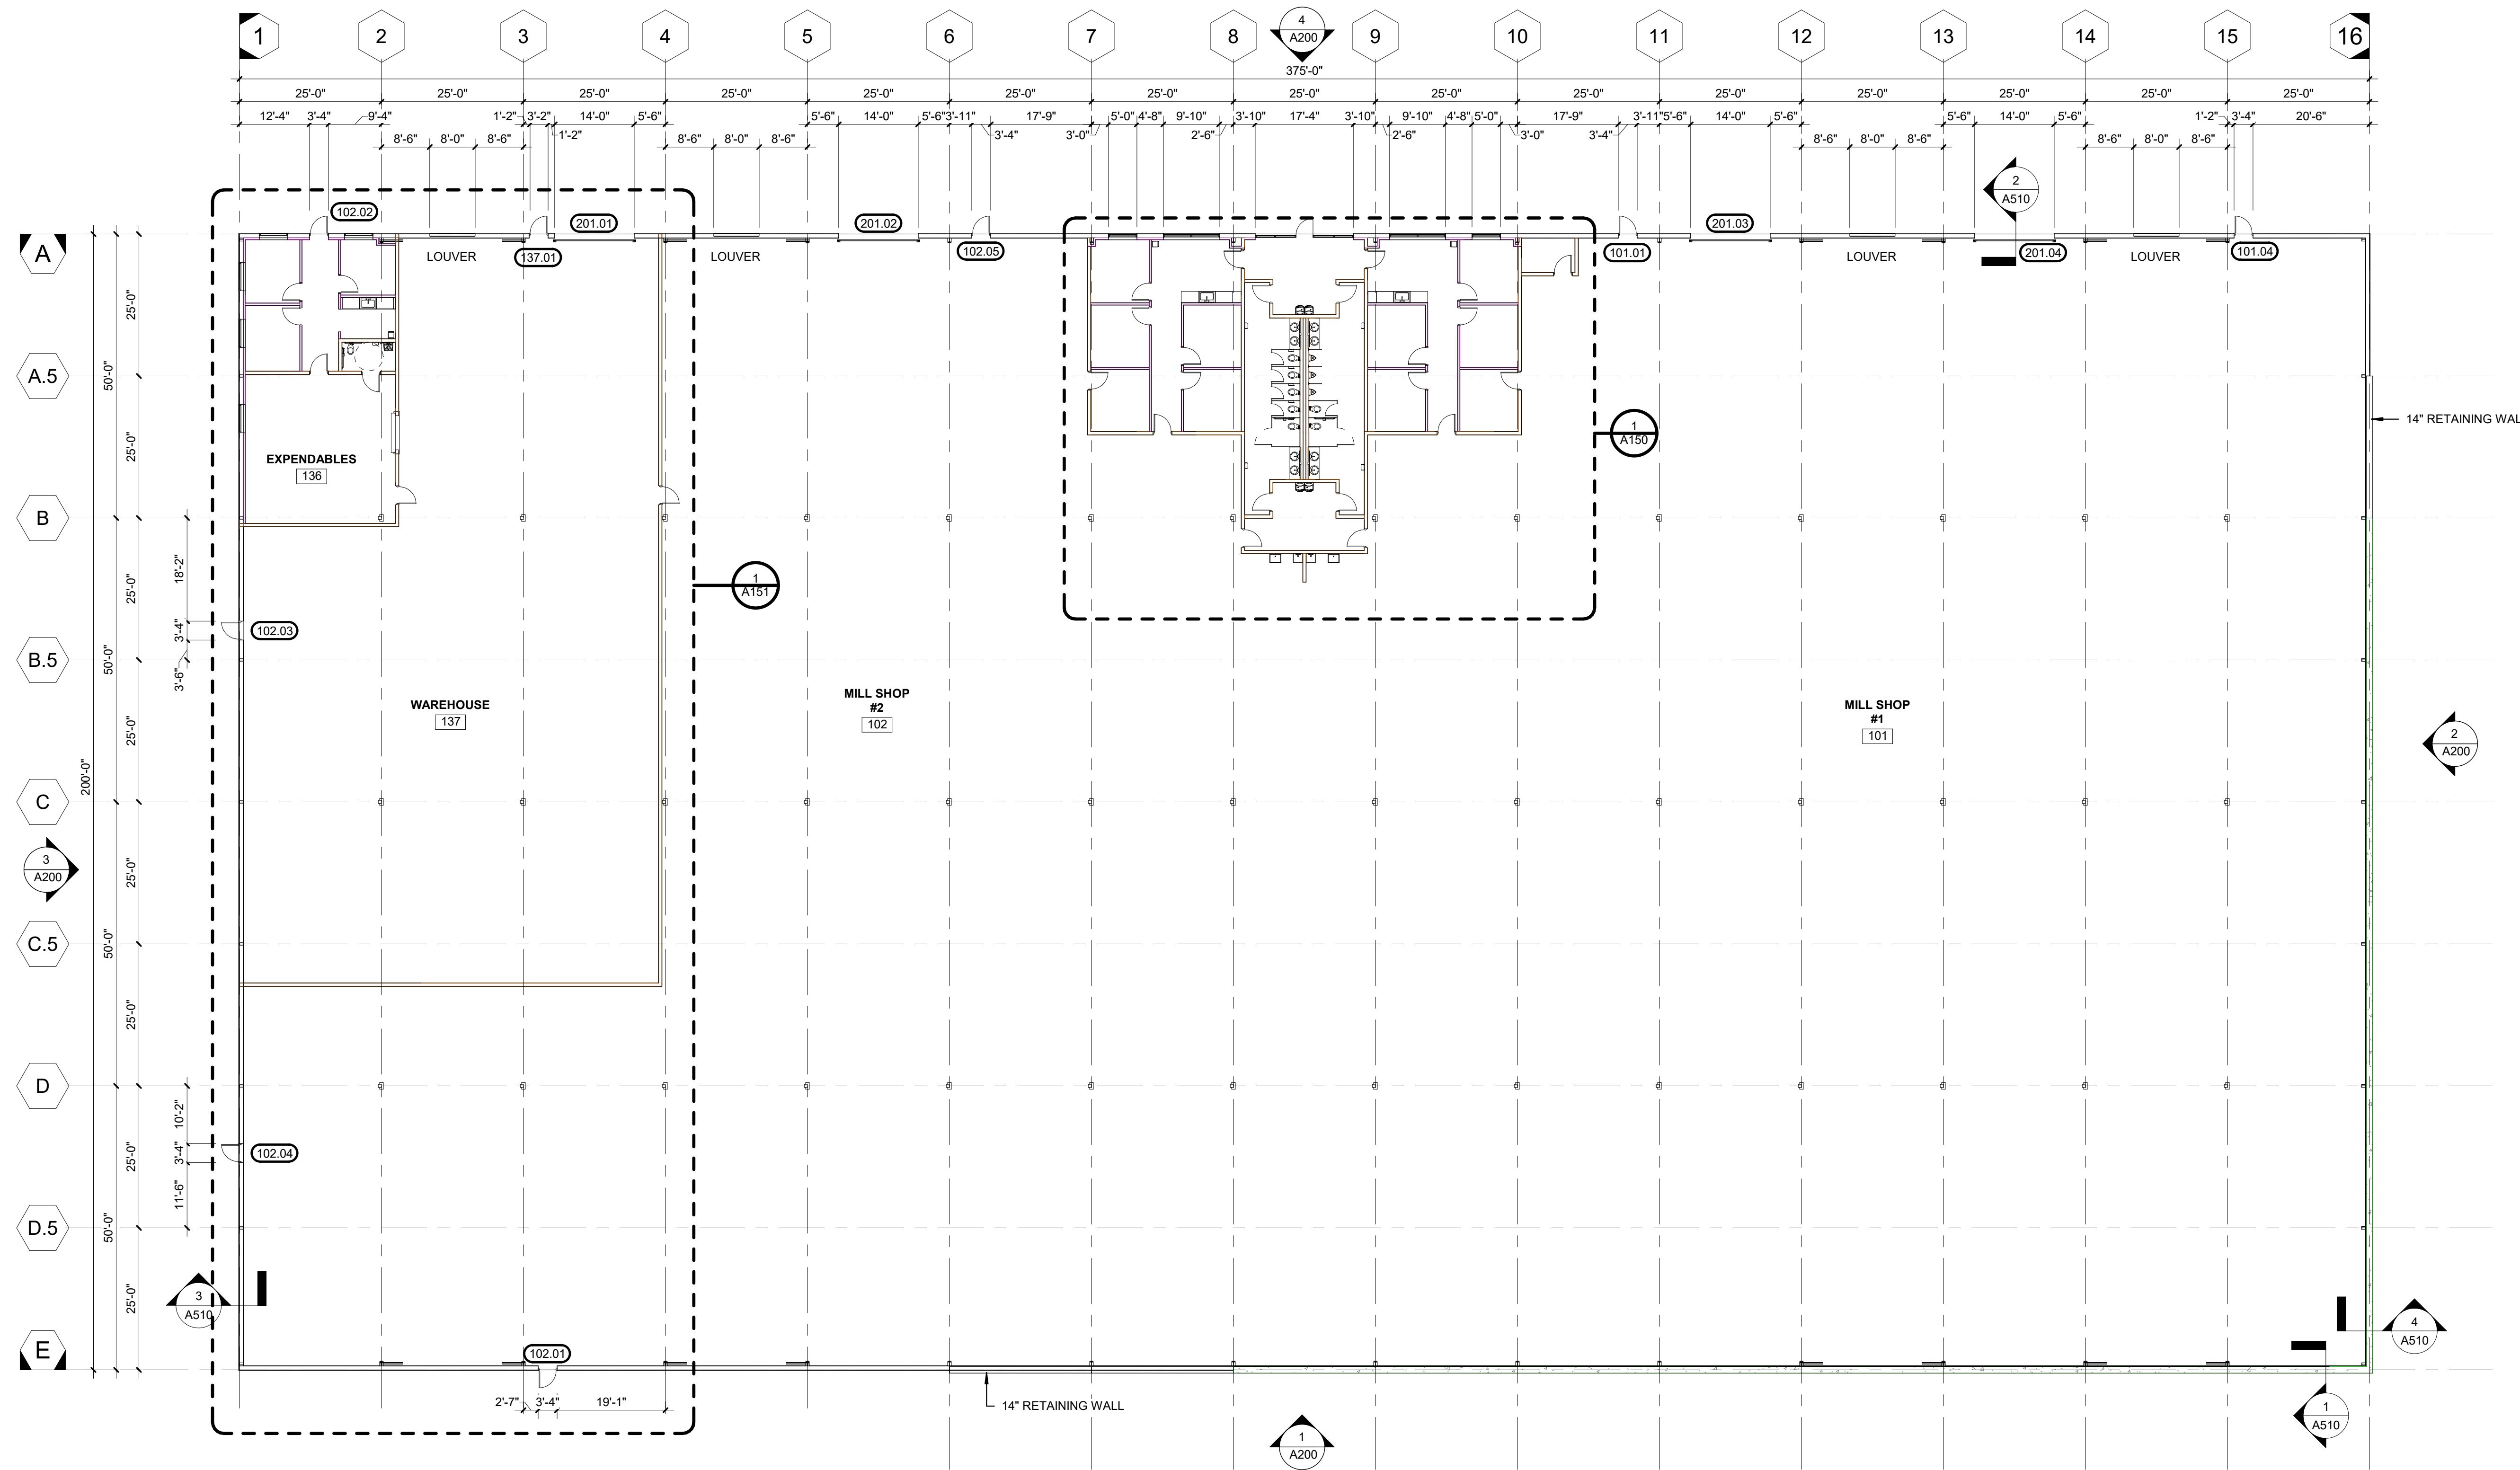

OVERALL FLOOR PLAN
SCALE: 1/16" = 1'-0"

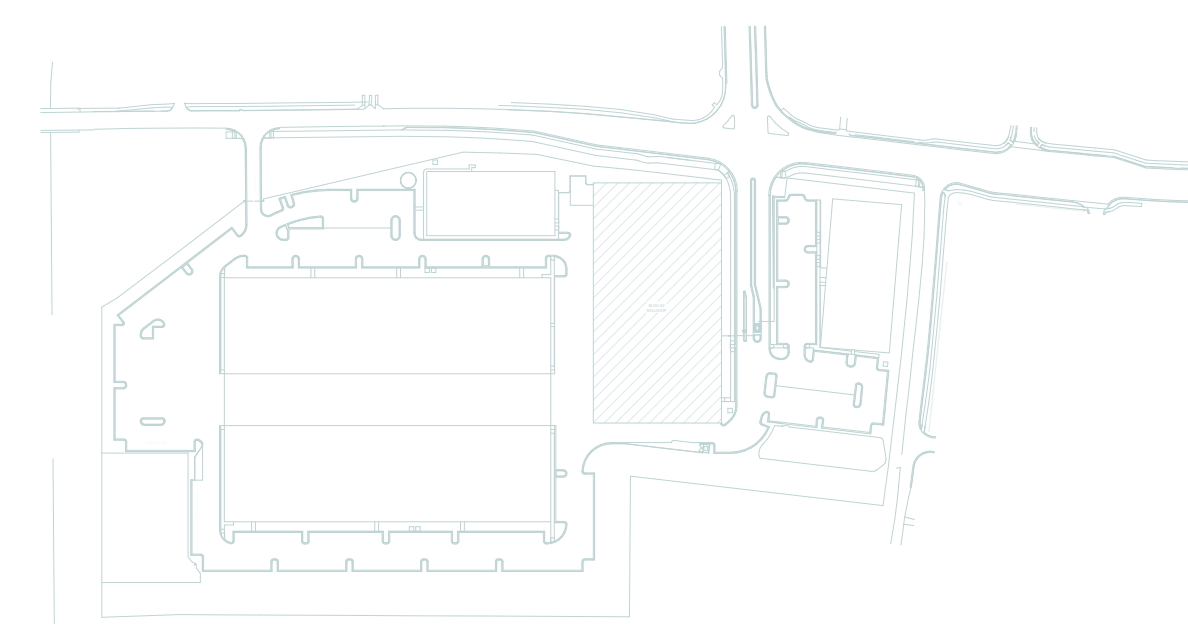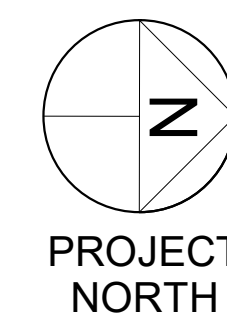

KEY PLAN

METAL STUD TRACK 5/8 GYPSUM BOARD EACH SIDE 6" METAL STUDS AT MAX. 16" O.C. RESILIENT BASE SEE FINISH SCHEDULE METAL STUD RUNNER TRACK ANCHORED TO SLAB AT MAX. 16" O.C. SOUND BATT INSULATION AS INDICATED ON PLANS "C" SHAPED METAL STUD AT MAX. 16" O.C. 5/8" GYPSUM BOARD EACH SIDE PARTITION TYPE "G1"	METAL STUD TRACK 5/8 GYPSUM BOARD FINISH SIDE SOUND BATT INSULATION AS INDICATED ON PLANS 6" METAL STUDS AT MAX. 16" O.C. RESILIENT BASE SEE FINISH SCHEDULE METAL STUD RUNNER TRACK ANCHORED TO SLAB AT MAX. 16" O.C. "C" SHAPED METAL STUD AT MAX. 16" O.C. BATT INSULATION MIN. R-13 5/8" GYPSUM BOARD FINISH SIDE PARTITION TYPE "G2"	METAL STUD TRACK 5/8 GYPSUM BOARD EACH SIDE 3 5/8" METAL STUDS AT MAX. 16" O.C. RESILIENT BASE SEE FINISH SCHEDULE METAL STUD RUNNER TRACK ANCHORED TO SLAB AT MAX. 16" O.C. "C" SHAPED METAL STUD AT MAX. 16" O.C. 5/8" GYPSUM BOARD EACH SIDE PARTITION TYPE "G3"	METAL STUD TRACK 5/8 GYPSUM BOARD FINISH SIDE 3 5/8" METAL STUDS AT MAX. 16" O.C. RESILIENT BASE SEE FINISH SCHEDULE METAL STUD RUNNER TRACK ANCHORED TO SLAB AT MAX. 16" O.C. "C" SHAPED METAL STUD AT MAX. 16" O.C. 5/8" GYPSUM BOARD FINISH SIDE PARTITION TYPE "G4"	METAL STUD RUNNER TRACK, BRACE TO STRUCTURE AT 48" O.C. REFER TO REFLECTED CEILING PLAN FOR CEILING TYPE AND HEIGHT 3 5/8" METAL STUDS AT MAX. 16" O.C. 5/8" GYPSUM BOARD EACH SIDE RESILIENT BASE SEE FINISH SCHEDULE METAL STUD RUNNER TRACK ANCHORED TO SLAB AT MAX. 16" O.C. "C" SHAPED METAL STUD AT MAX. 16" O.C. 5/8" GYPSUM BOARD EACH SIDE PARTITION TYPE "G5"	METAL STUD RUNNER TRACK, BRACE TO STRUCTURE AT 48" O.C. REFER TO REFLECTED CEILING PLAN FOR CEILING TYPE AND HEIGHT 3 5/8" METAL STUDS AT MAX. 16" O.C. 5/8" GYPSUM BOARD FINISH SIDE RESILIENT BASE SEE FINISH SCHEDULE METAL STUD RUNNER TRACK ANCHORED TO SLAB AT MAX. 16" O.C. "C" SHAPED METAL STUD AT MAX. 16" O.C. 5/8" GYPSUM BOARD FINISH SIDE PARTITION TYPE "G6"
---	--	--	--	--	--

PERMIT	02/22/22
FIRE ACCESS DOORS	06/15/22
MBS FITOUT	09/01/2022
FOR CONSTRUCTION	10/13/2022

JOB
NUMBER: 2021-277

SHEET TITLE:
**OVERALL FLOOR
PLAN**

SHEET
NUMBER: **A100**



Copyright of Griffco Design/Build Inc. This drawing is the property of Griffco Design/Build Inc. and is submitted in confidence. Any unauthorized use is strictly not permitted.



INDIAN
CREEK
STUDIOS
OFFICE
BUILDING A


PERMIT	02/22/22
FIRE ACCESS DOORS	06/15/22
FOR CONSTRUCTION	08/25/22

SHEET TITLE:

FURNITURE PLAN

FIRST FLOOR

SHEET
NUMBER: **A125**

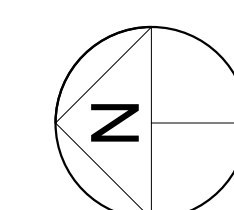

PROJECT
NORTH

FOR REFERENCE ONLY



Copyright of Griffco Design/Build Inc. This drawing is the property of Griffco Design/Build Inc. and is submitted in confidence. Any unauthorized use is strictly not permitted.




INDIAN
CREEK
STUDIOS
OFFICE
BUILDING A

PERMIT	02/22/22
FOR CONSTRUCTION	08/25/22

JOB
NUMBER: 2021-277

SHEET
NUMBER:

A126

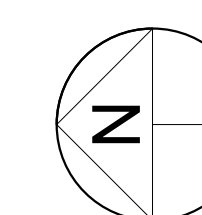

PROJECT
NORTH

1 FURNITURE PLAN SECOND FLOOR
A126 SCALE: 1/8" = 1'-0"

FOR REFERENCE ONLY



Copyright of Griffco Design/Build Inc. This drawing is the property of Griffco Design/Build Inc. and is submitted in confidence. Any unauthorized use is strictly not permitted.




INDIAN
CREEK
STUDIOS
OFFICE
BUILDING A

PERMIT	02/22/22
FOR CONSTRUCTION	08/25/22

JOB
NUMBER: 2021-277

SHEET
NUMBER:

A126

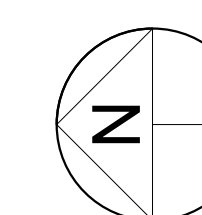

PROJECT
NORTH

1 FURNITURE PLAN SECOND FLOOR
A126 SCALE: 1/8" = 1'-0"

FOR REFERENCE ONLY