

GRIFFCO

1701 BARRETT LAKES BLVD.
SUITE 285
KENNESAW, GA 30144
PHONE: (770) 422-5420




10/13/2022

Copyright of Grifco Design/Build Inc. This drawing is the property of Grifco Design/Build Inc. and is submitted in confidence. Any unauthorized use is strictly not permitted.





INDIAN CREEK STUDIOS MILLSHOP BUILDING B

3963 REDAN ROAD,
DEKALB COUNTY, GA

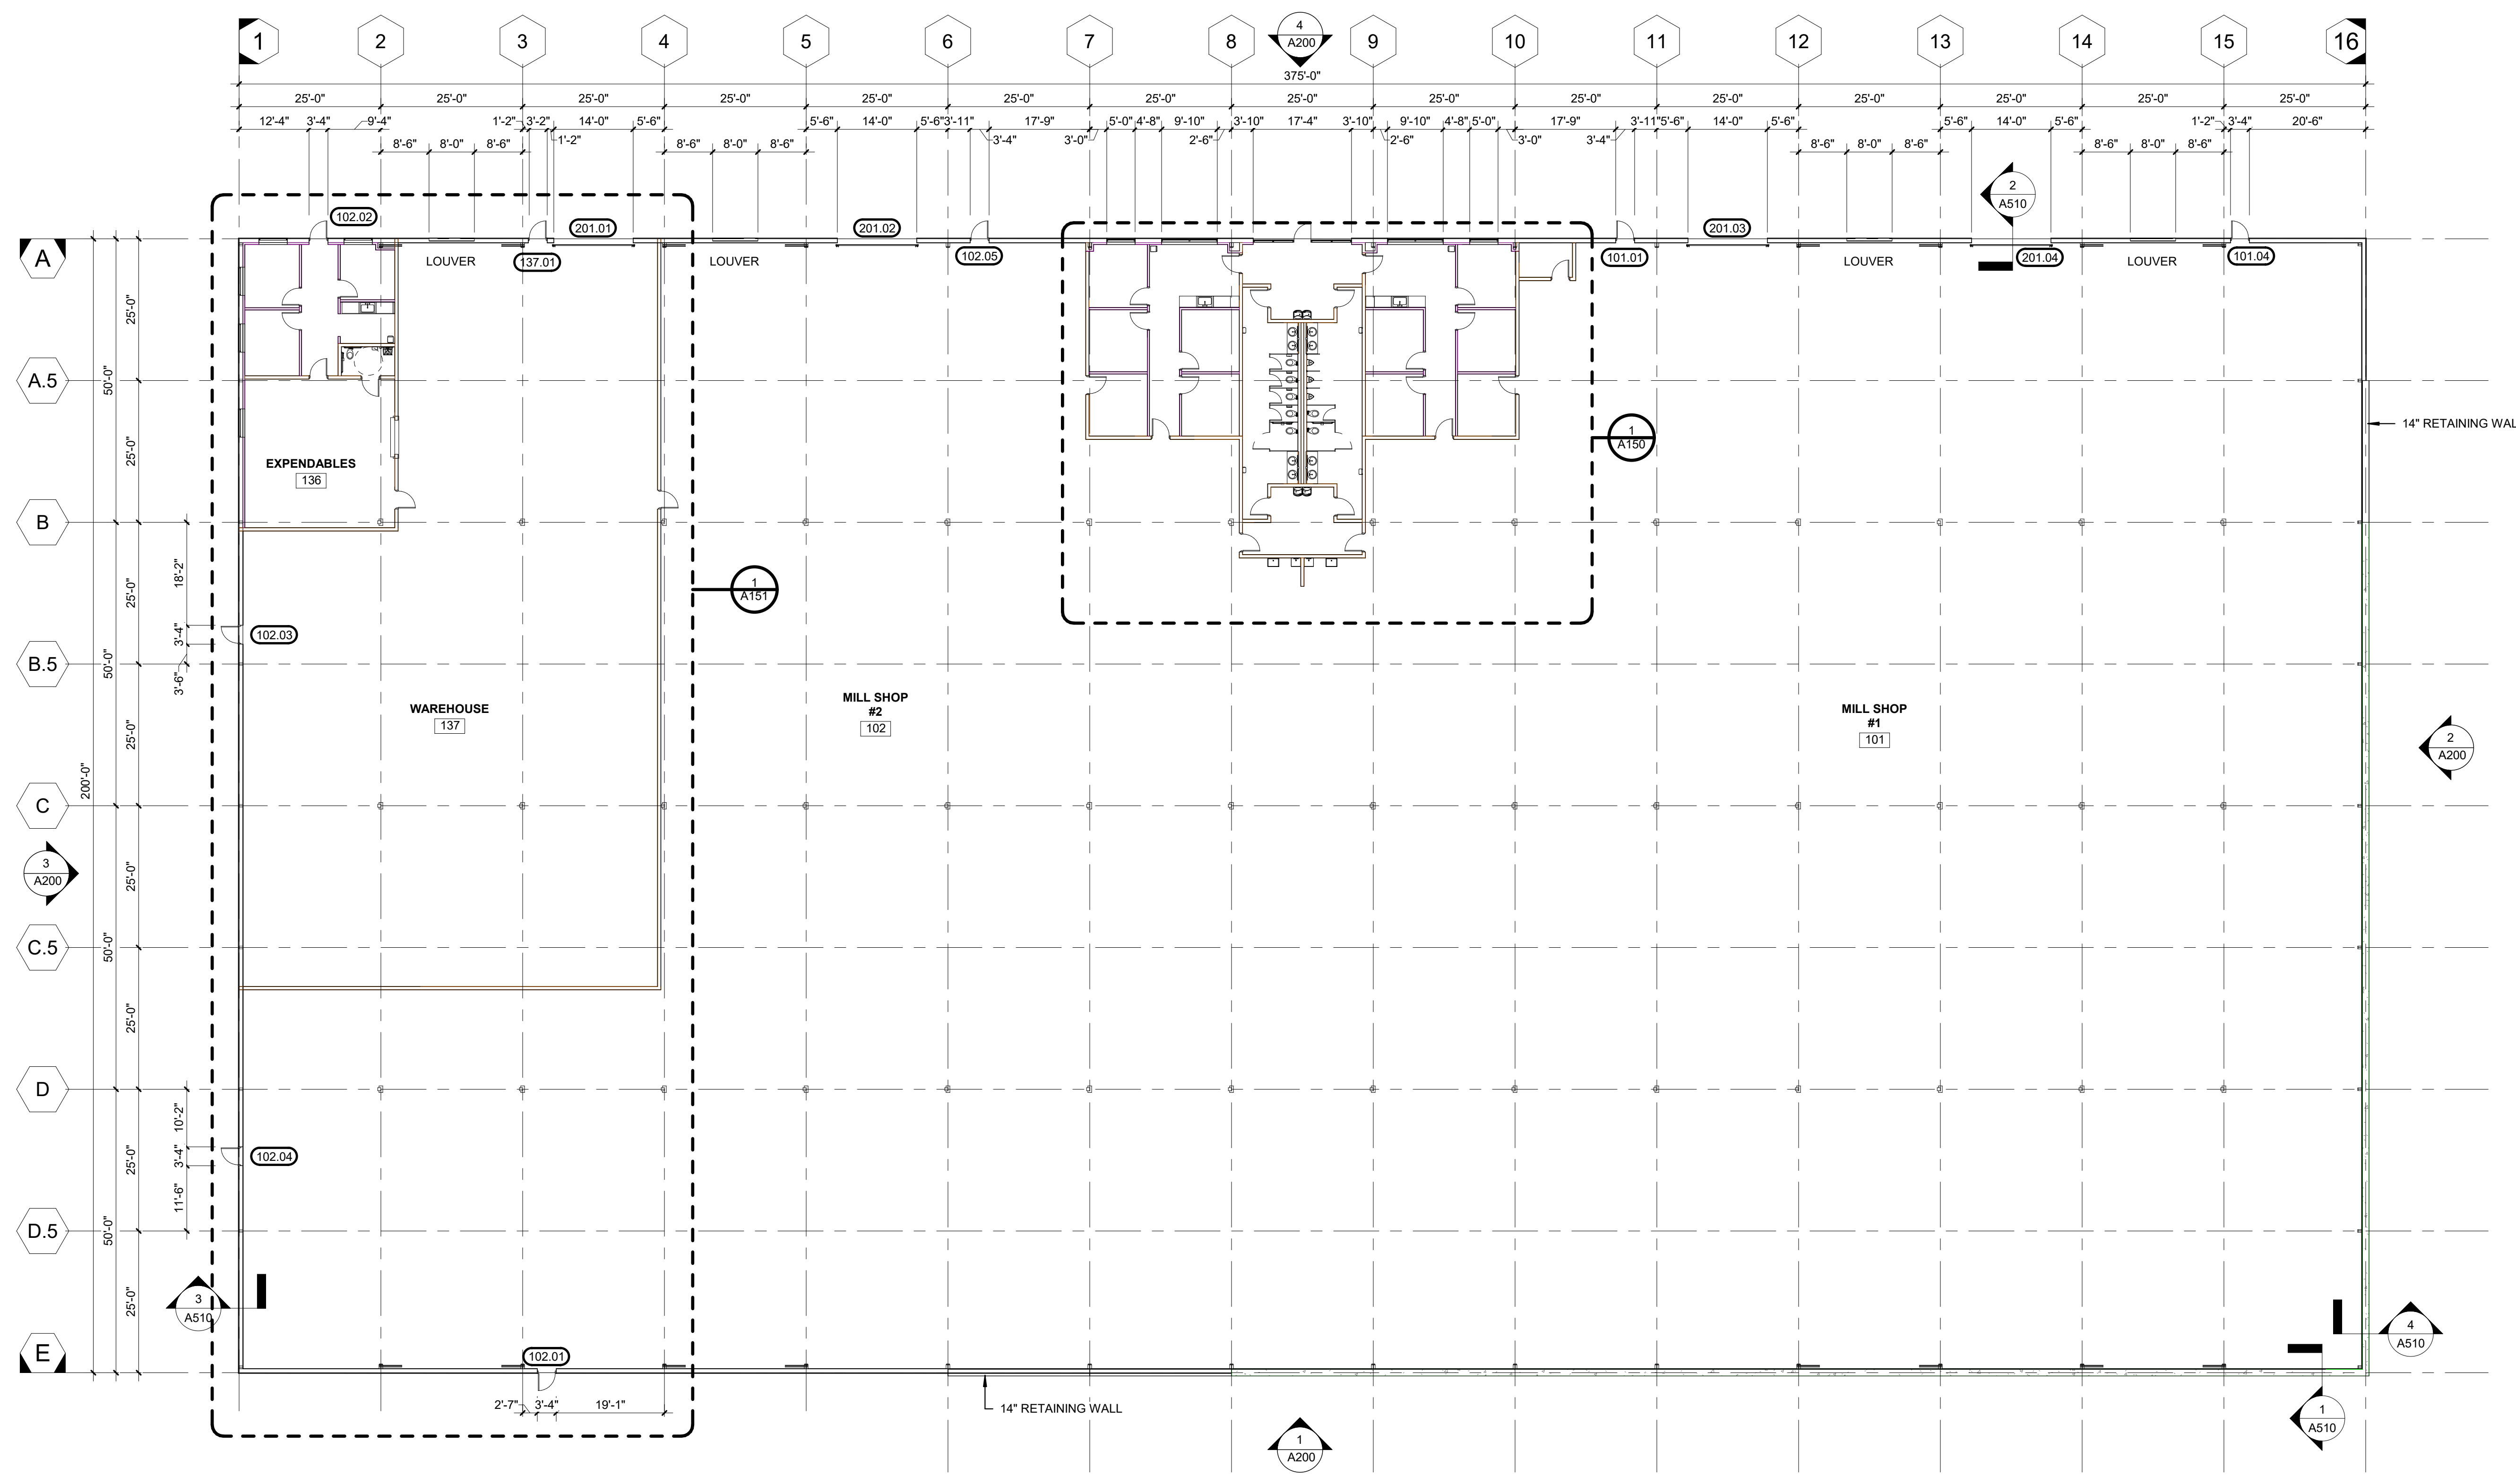

1 OVERALL FLOOR PLAN
SCALE: 1/16" = 1'-0"

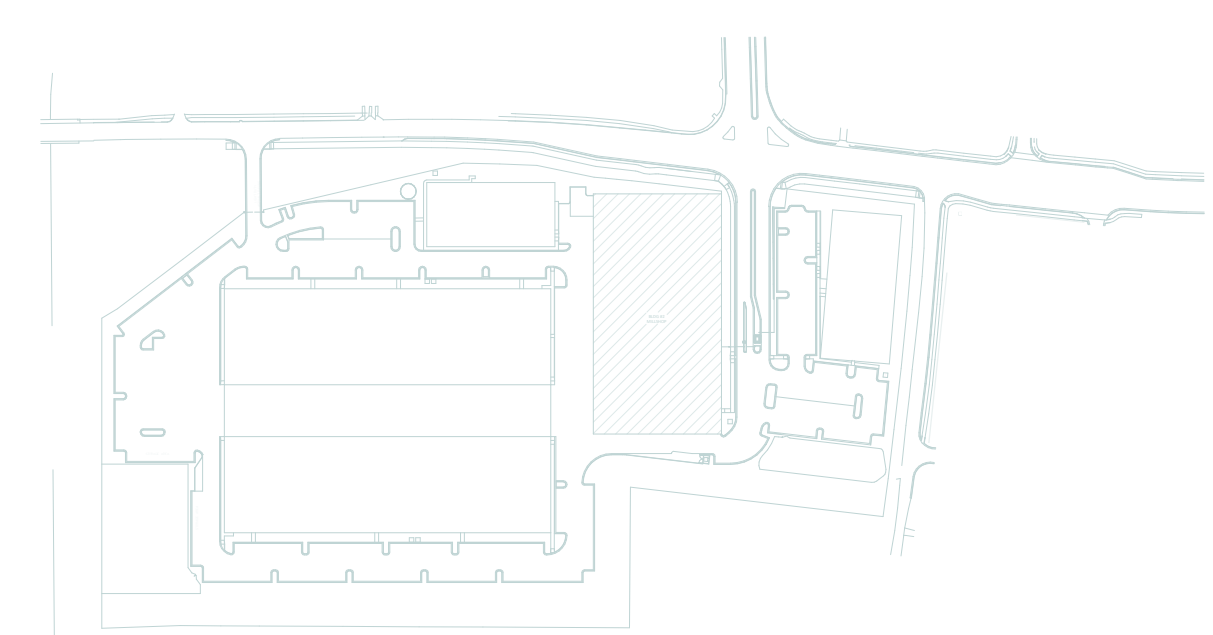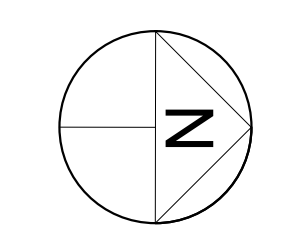

KEY PLAN

PERMIT	02/22/22
FIRE ACCESS DOORS	06/15/22
MBS FITOUT	09/01/2022
FOR CONSTRUCTION	10/13/2022

JOB NUMBER: 2021-277

OVERALL FLOOR PLAN

SHEET NUMBER: **A100**

