

GRIFFCO

1701 BARRETT LAKES BLVD.
SUITE 285
KENNESAW, GA 30144
PHONE: (770) 422-5420



08/23/2022


Copyright of Griffco Design/Build Inc. This drawing is the property of Griffco Design/Build Inc. and is submitted in confidence. Any unauthorized use is strictly not permitted.



CAPSTONE SOUTH



INDIAN CREEK STUDIOS WARDROBE BUILDING C

3963 REDAN ROAD,
DEKALB COUNTY, GA

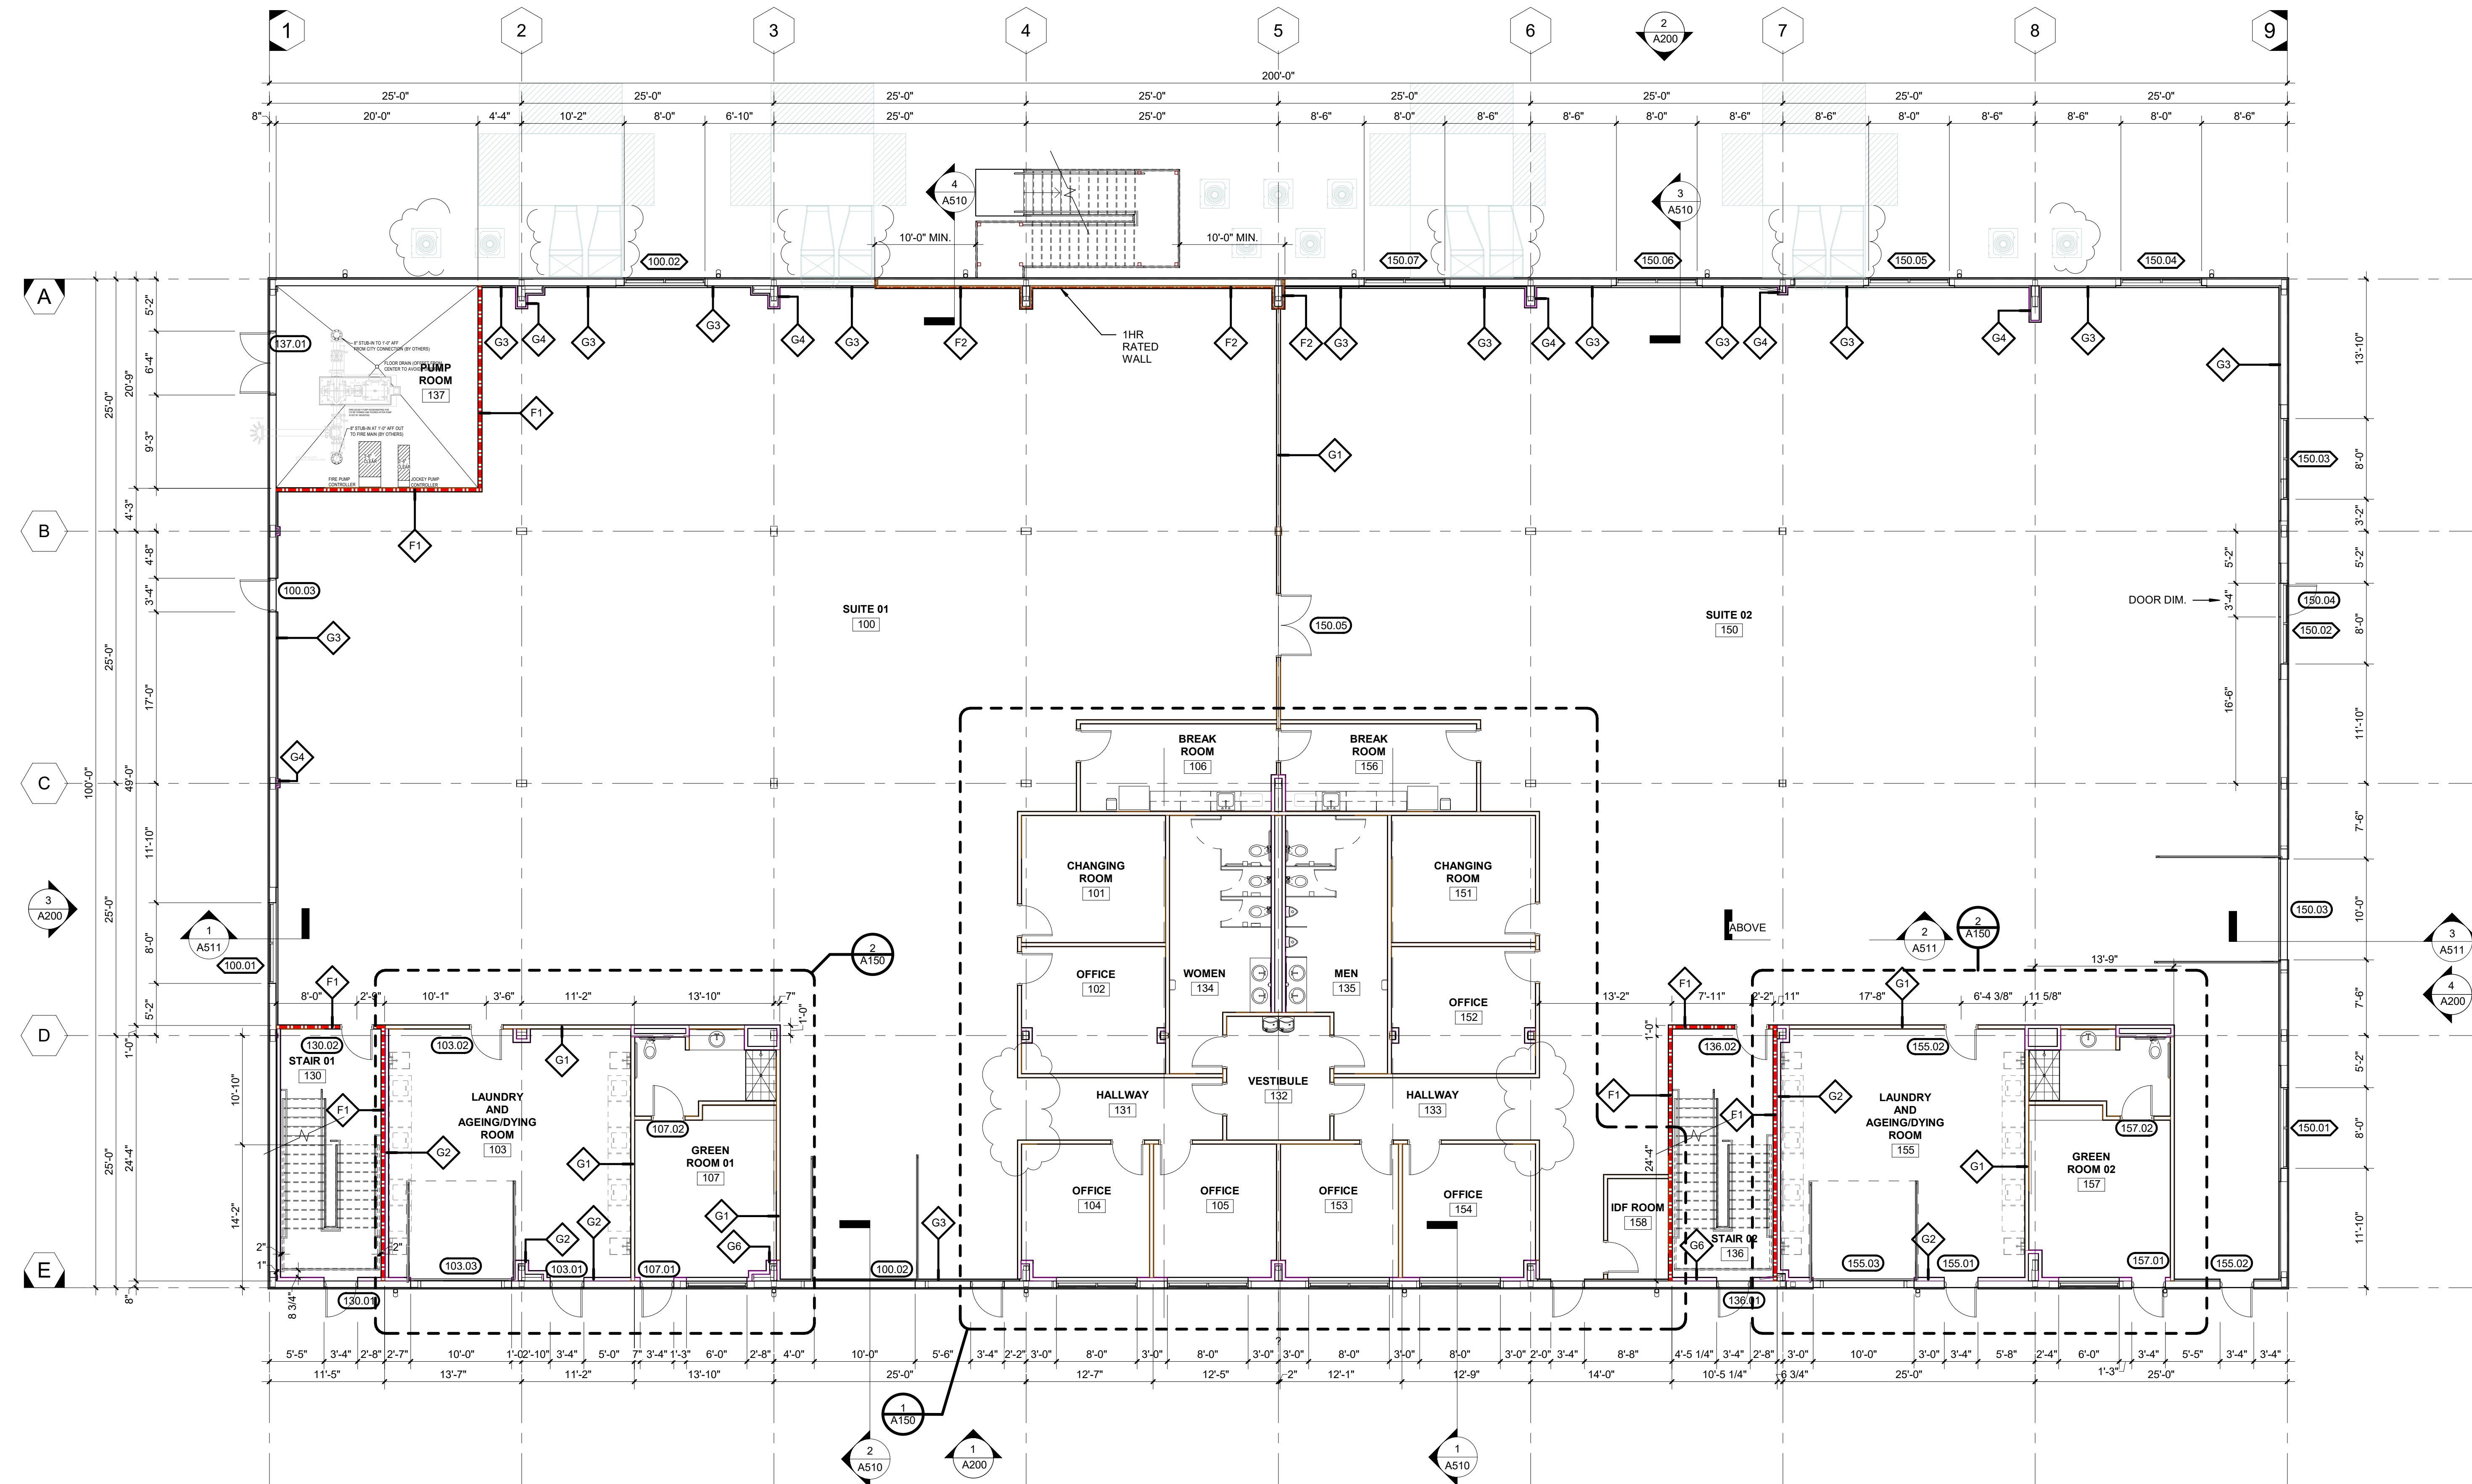

OVERALL FIRST FLOOR PLAN
SCALE: 1/8" = 1'-0"

NOTE:
FIRE TREATED PLYWOOD WILL NEED TO
REMAIN UNPAINTED UNTIL INSPECTOR
CAN VERIFY THE FIRE LABELS.

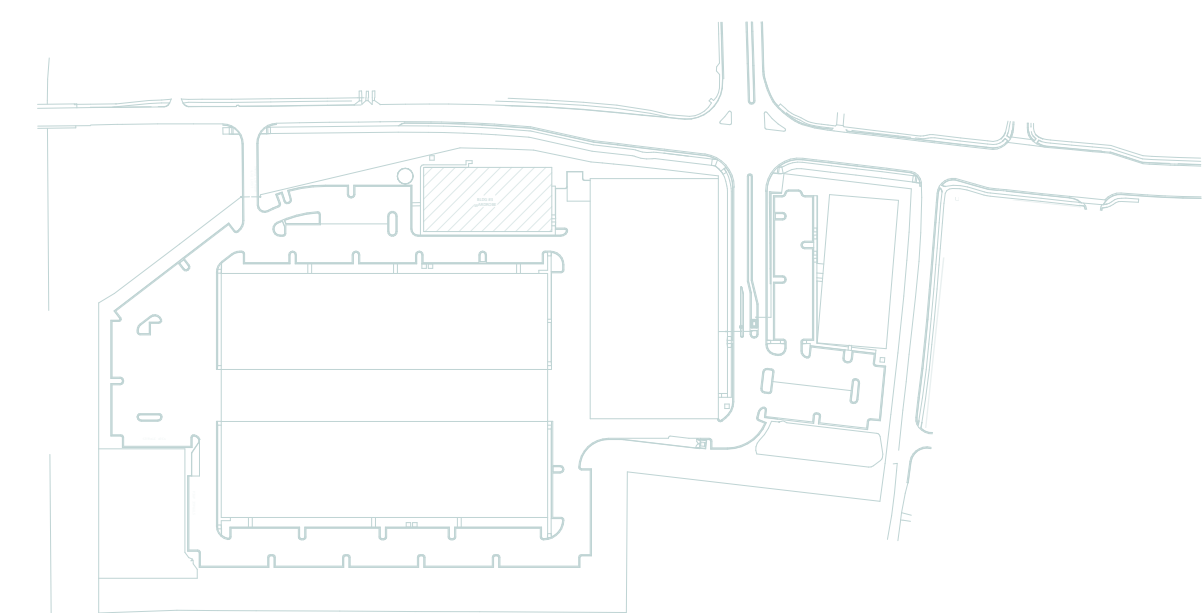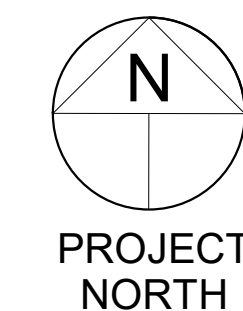

Key Plan

PARTITION TYPE "G1"	PARTITION TYPE "G2"	PARTITION TYPE "G3"	PARTITION TYPE "G4"	PARTITION TYPE "G5"	PARTITION TYPE "G6"	PARTITION TYPE "F1" ONE HOUR RATED (UL 419)	PARTITION TYPE "F2" ONE HOUR RATED (UL 263)

PERMIT	02/22/22
PERMIT COMMENTS	04/26/22
REVISION	05/XX/22
FOR CONSTRUCTION	08/08/22
REVISION #01	08/16/22
REVISION #02	08/23/22

JOB NUMBER: 2021-277

SHEET TITLE:
OVERALL FIRST FLOOR PLAN

SHEET NUMBER: A100



Copyright of Griffco Design/Build Inc. This drawing is the property of Griffco Design/Build Inc. and is submitted in confidence. Any unauthorized use is strictly not permitted.











3963 REDAN ROAD,
DEKALB COUNTY, GA

JOB
NUMBER: 2021-277

SHEET
NUMBER: A101

A101

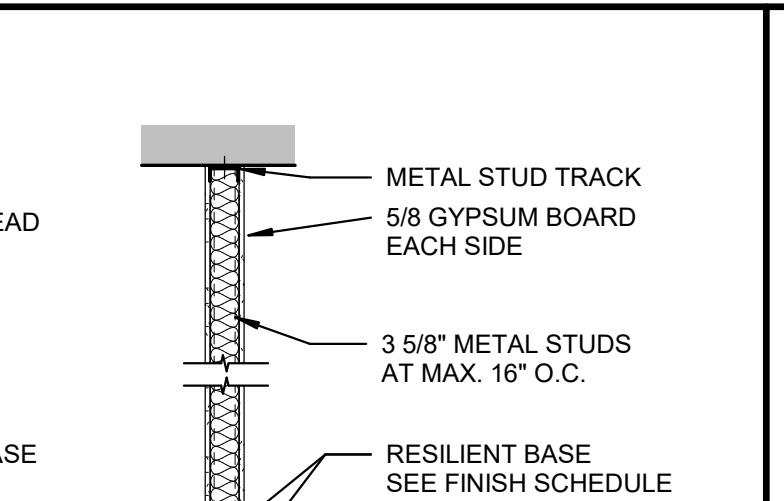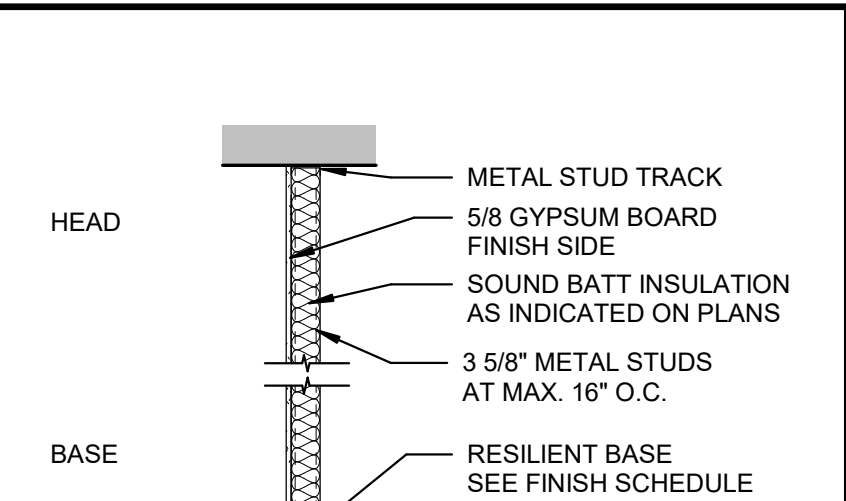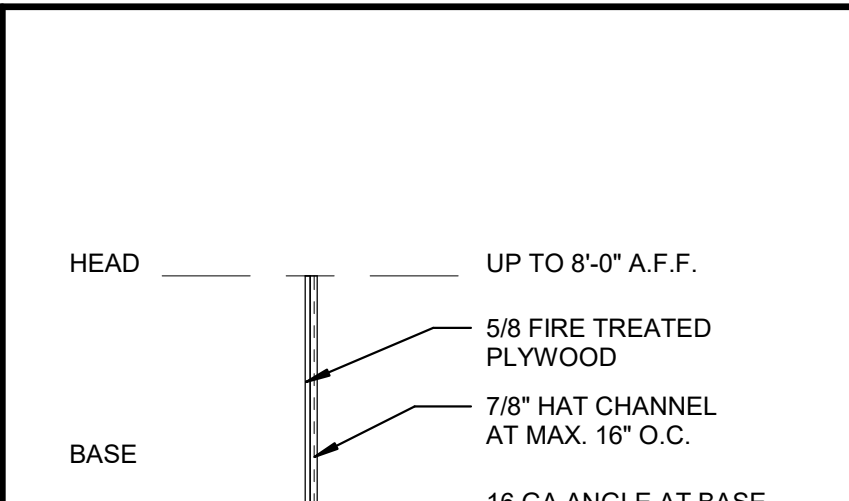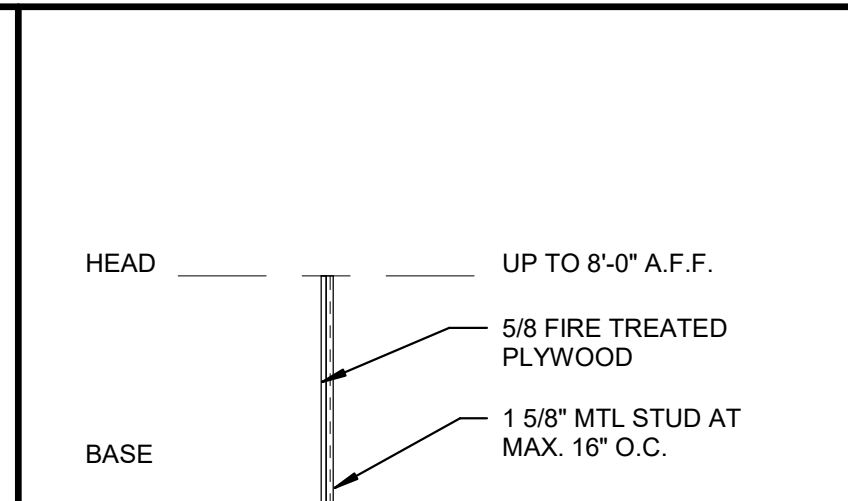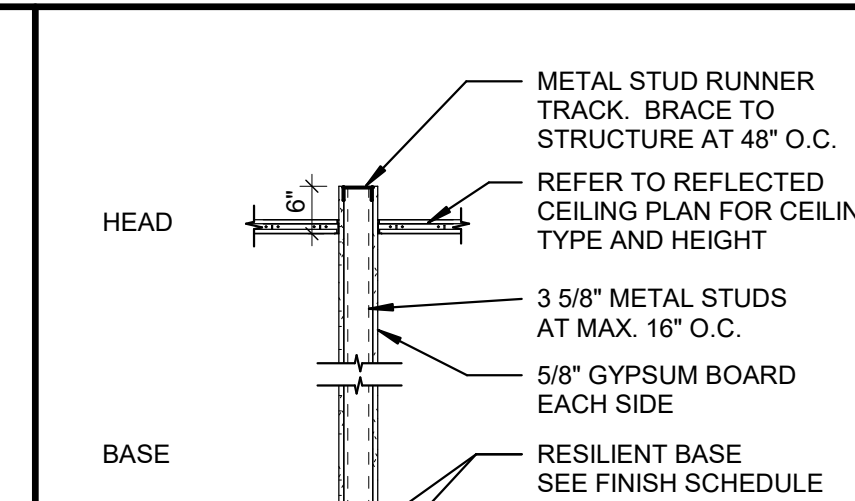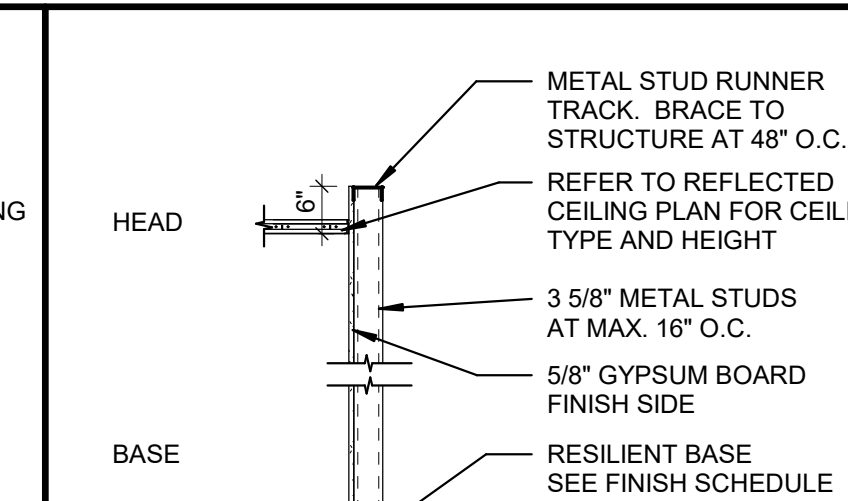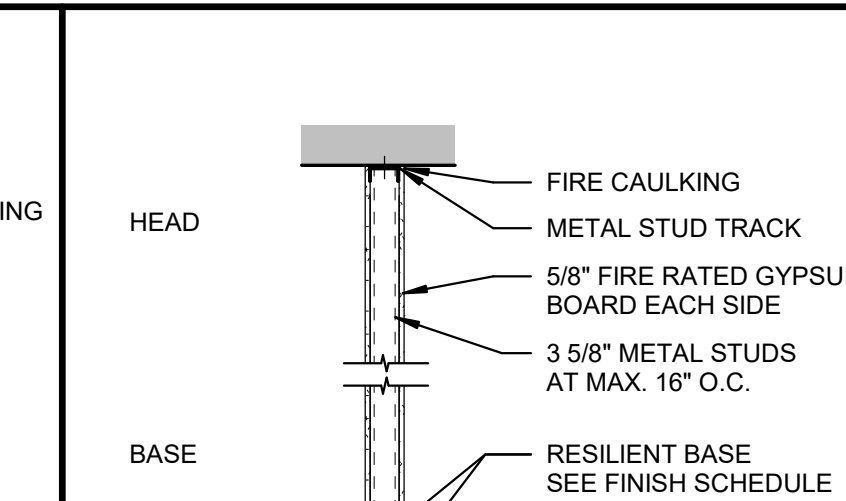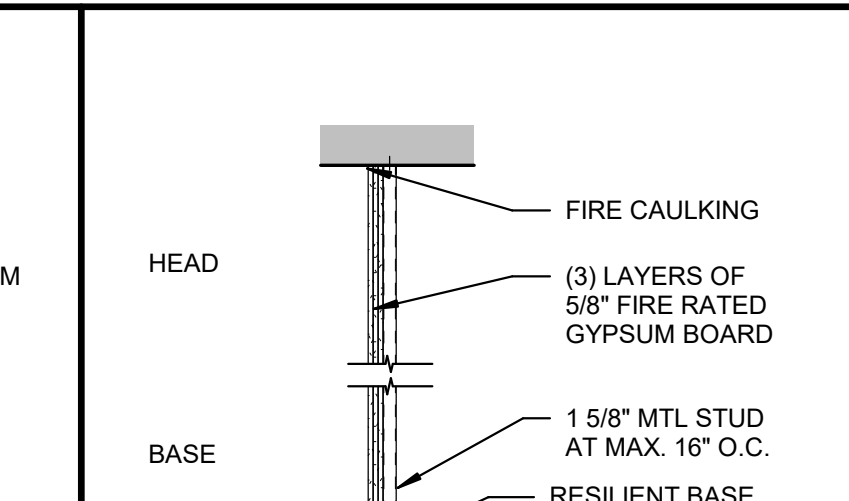

 <p>HEAD</p> <ul style="list-style-type: none"> METAL STUD TRACK 5/8" GYPSUM BOARD EACH SIDE 3 5/8" METAL STUDS AT MAX. 16" O.C. <p>BASE</p> <ul style="list-style-type: none"> RESILIENT BASE SEE FINISH SCHEDULE METAL STUD RUNNER TRACK ANCHORED TO SLAB AT MAX. 16" O.C. <p>PLAN</p> <ul style="list-style-type: none"> SOUND BATT INSULATION AS INDICATED ON PLANS "C" SHAPED METAL STUD AT MAX. 16" O.C. 5/8" GYPSUM BOARD EACH SIDE 	 <p>HEAD</p> <ul style="list-style-type: none"> METAL STUD TRACK 5/8" GYPSUM BOARD FINISH SIDE SOUND BATT INSULATION AS INDICATED ON PLANS 3 5/8" METAL STUDS AT MAX. 16" O.C. <p>BASE</p> <ul style="list-style-type: none"> RESILIENT BASE SEE FINISH SCHEDULE METAL STUD RUNNER TRACK ANCHORED TO SLAB AT MAX. 16" O.C. <p>PLAN</p> <ul style="list-style-type: none"> "C" SHAPED METAL STUD AT MAX. 16" O.C. BATT INSULATION MIN. R-13 5/8" GYPSUM BOARD FINISH SIDE 	 <p>HEAD</p> <ul style="list-style-type: none"> UP TO 8'-0" A.F.F. 5/8" FIRE TREATED PLYWOOD 7/8" HAT CHANNEL AT MAX. 16" O.C. 1 5/8" MTL STUD AT MAX. 16" O.C. 16 GA ANGLE AT BASE <p>PLAN</p> <ul style="list-style-type: none"> 7/8" HAT CHANNEL AT MAX. 16" O.C. 5/8" FIRE TREATED PLYWOOD 	 <p>HEAD</p> <ul style="list-style-type: none"> UP TO 8'-0" A.F.F. 5/8" FIRE TREATED PLYWOOD 1 5/8" MTL STUD AT MAX. 16" O.C. 7/8" HAT CHANNEL AT MAX. 16" O.C. <p>PLAN</p> <ul style="list-style-type: none"> 1 5/8" MTL STUD AT MAX. 16" O.C. 5/8" FIRE TREATED PLYWOOD 	 <p>HEAD</p> <ul style="list-style-type: none"> METAL STUD RUNNER TRACK. BRACE TO STRUCTURE AT 48" O.C. REFER TO REFLECTED CEILING PLAN FOR CEILING TYPE AND HEIGHT 3 5/8" METAL STUDS AT MAX. 16" O.C. 5/8" GYPSUM BOARD EACH SIDE <p>BASE</p> <ul style="list-style-type: none"> RESILIENT BASE SEE FINISH SCHEDULE METAL STUD RUNNER TRACK ANCHORED TO SLAB AT MAX. 16" O.C. <p>PLAN</p> <ul style="list-style-type: none"> "C" SHAPED METAL STUD AT MAX. 16" O.C. 5/8" GYPSUM BOARD EACH SIDE 	 <p>HEAD</p> <ul style="list-style-type: none"> METAL STUD RUNNER TRACK. BRACE TO STRUCTURE AT 48" O.C. REFER TO REFLECTED CEILING PLAN FOR CEILING TYPE AND HEIGHT 3 5/8" METAL STUDS AT MAX. 16" O.C. 5/8" GYPSUM BOARD FINISH SIDE <p>BASE</p> <ul style="list-style-type: none"> RESILIENT BASE SEE FINISH SCHEDULE METAL STUD RUNNER TRACK ANCHORED TO SLAB AT MAX. 16" O.C. <p>PLAN</p> <ul style="list-style-type: none"> "C" SHAPED METAL STUD AT MAX. 16" O.C. 5/8" GYPSUM BOARD FINISH SIDE 	 <p>HEAD</p> <ul style="list-style-type: none"> FIRE CAULKING METAL STUD TRACK 5/8" FIRE RATED GYPSUM BOARD EACH SIDE 3 5/8" METAL STUDS AT MAX. 16" O.C. <p>BASE</p> <ul style="list-style-type: none"> RESILIENT BASE SEE FINISH SCHEDULE METAL STUD RUNNER TRACK ANCHORED TO SLAB AT MAX. 16" O.C. <p>PLAN</p> <ul style="list-style-type: none"> "C" SHAPED METAL STUD AT MAX. 16" O.C. 5/8" FIRE RATED GYPSUM BOARD EACH SIDE 	 <p>HEAD</p> <ul style="list-style-type: none"> FIRE CAULKING (3) LAYERS OF 5/8" FIRE RATED GYPSUM BOARD 1 5/8" MTL STUD AT MAX. 16" O.C. <p>BASE</p> <ul style="list-style-type: none"> RESILIENT BASE SEE FINISH SCHEDULE METAL STUD RUNNER TRACK ANCHORED TO SLAB AT MAX. 16" O.C. <p>PLAN</p> <ul style="list-style-type: none"> 1 5/8" MTL STUD AT MAX. 16" O.C. 5/8" FIRE RATED GYPSUM BOARD
PARTITION TYPE "G1"	PARTITION TYPE "G2"	PARTITION TYPE "G3"	PARTITION TYPE "G4"	PARTITION TYPE "G5"	PARTITION TYPE "G6"	PARTITION TYPE "F1" ONE HOUR RATED (UL 419)	PARTITION TYPE "F2" ONE HOUR RATED (UL 263)